


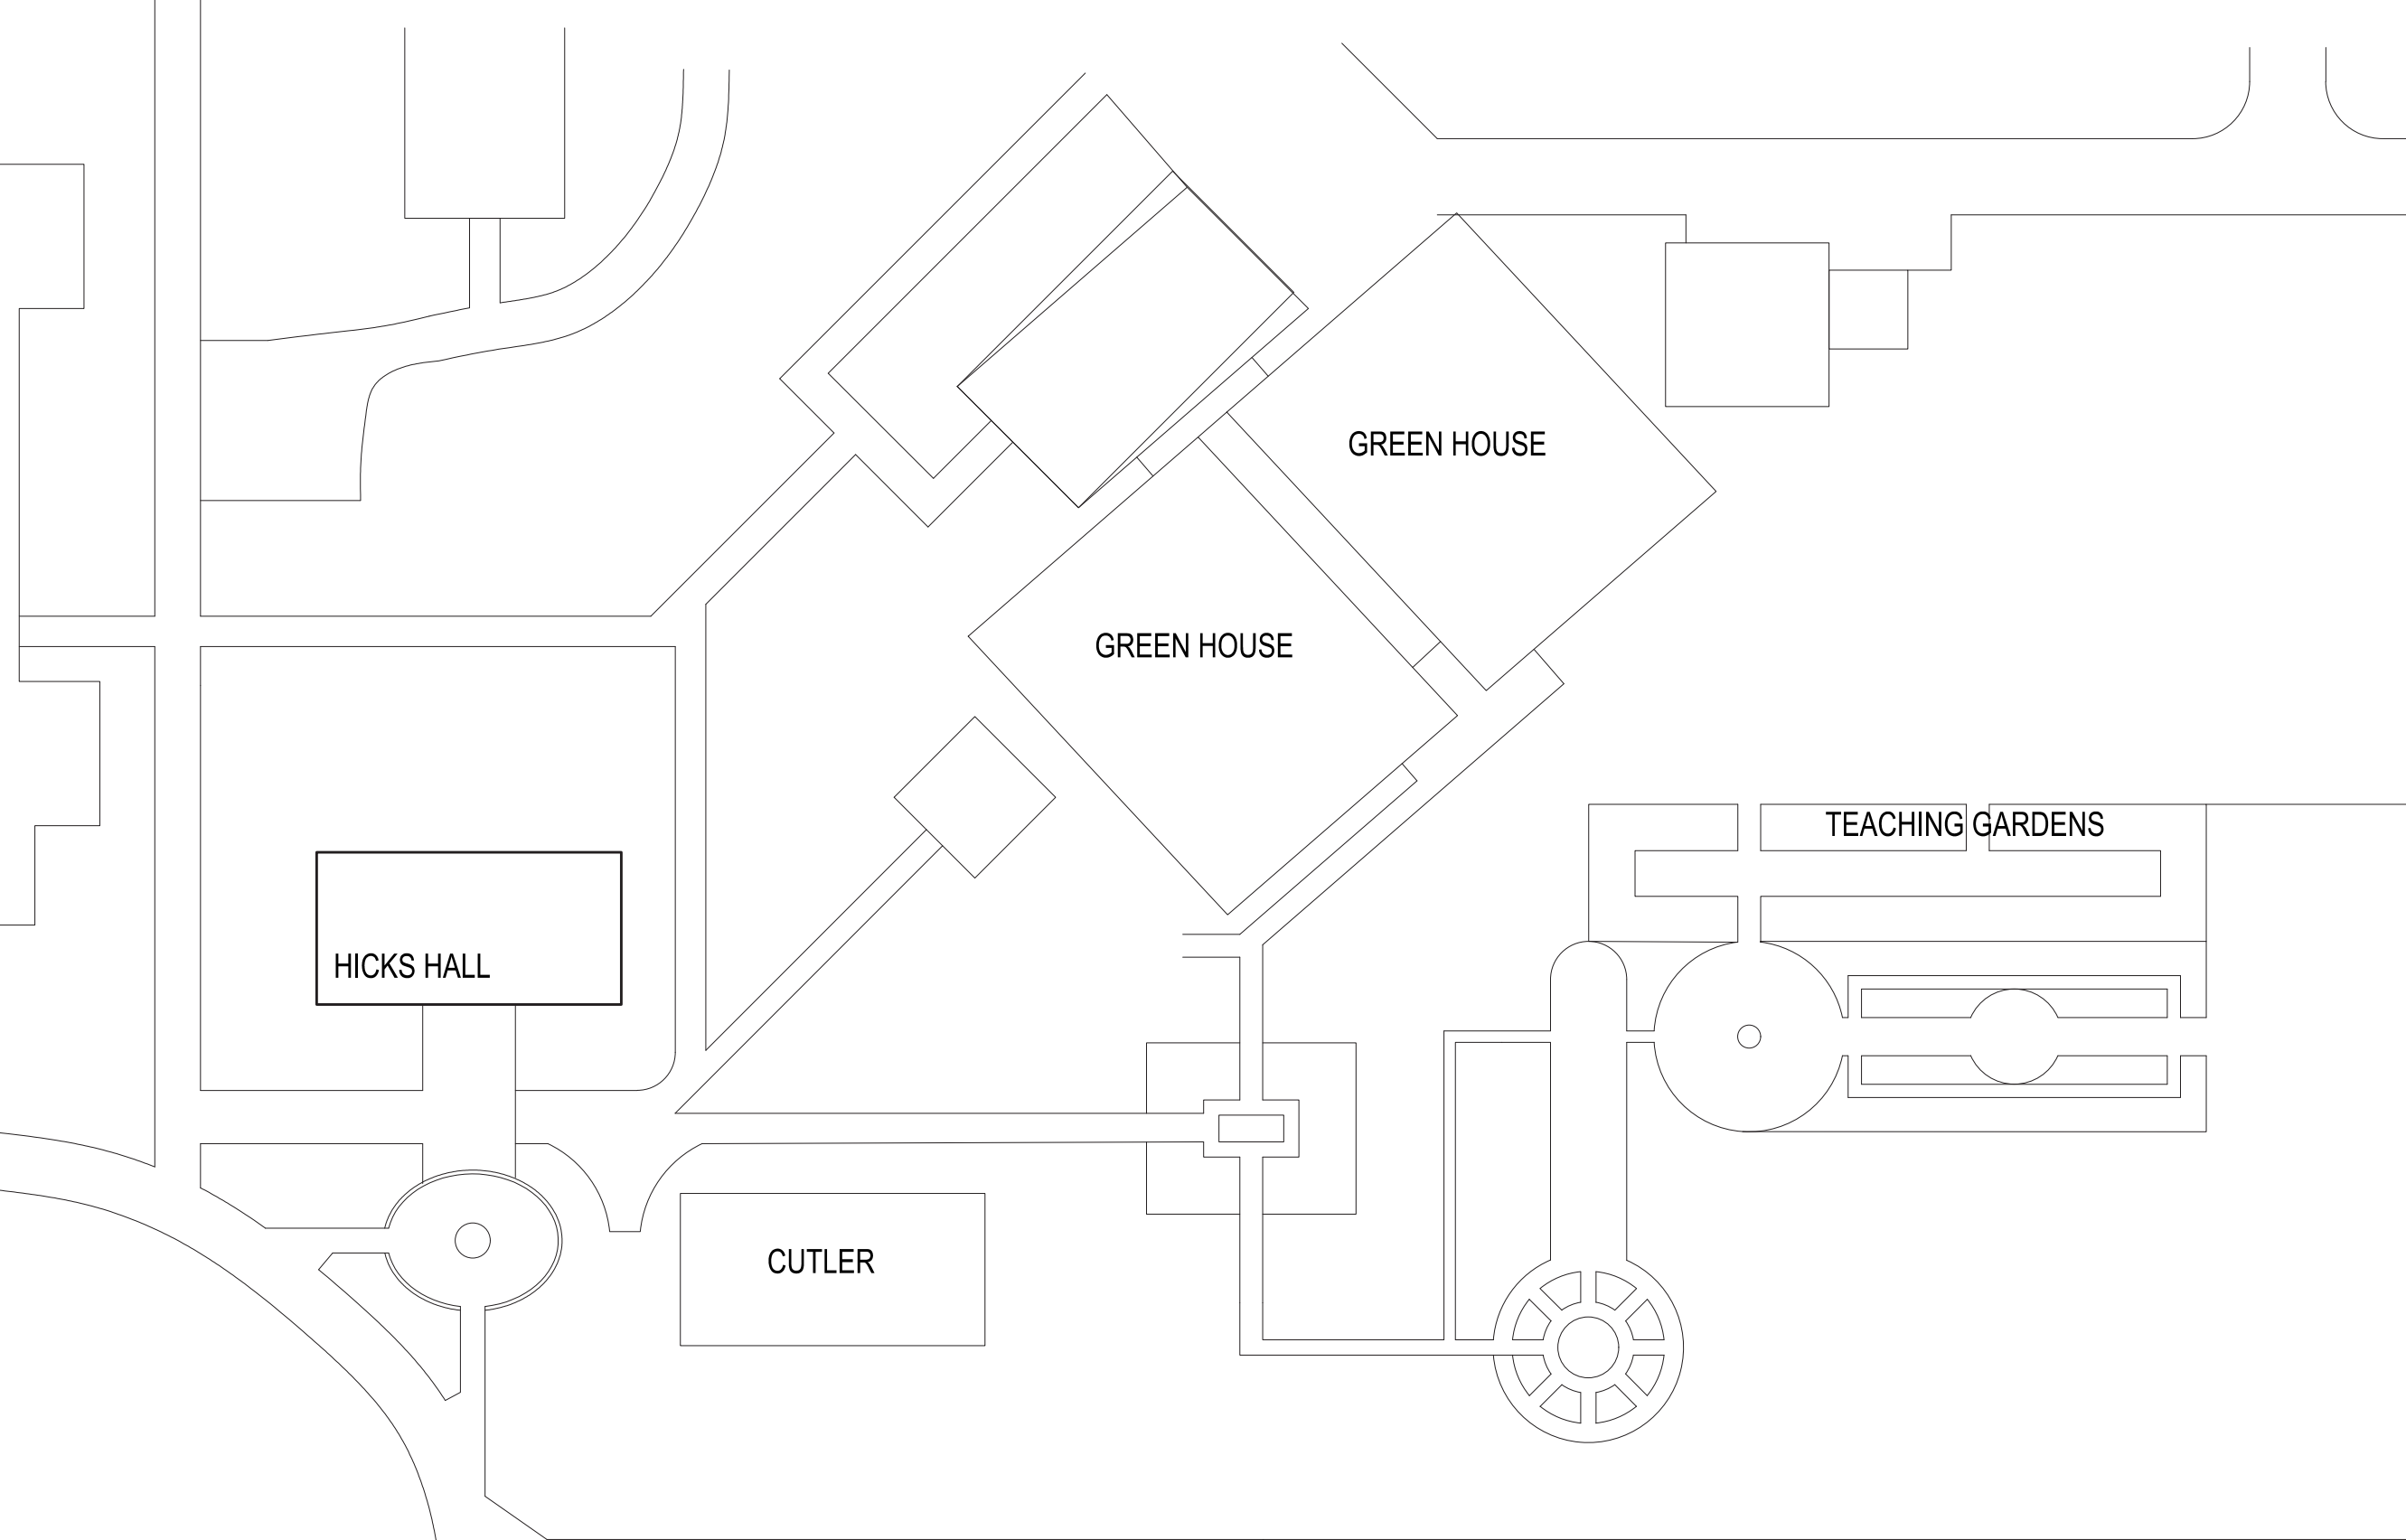


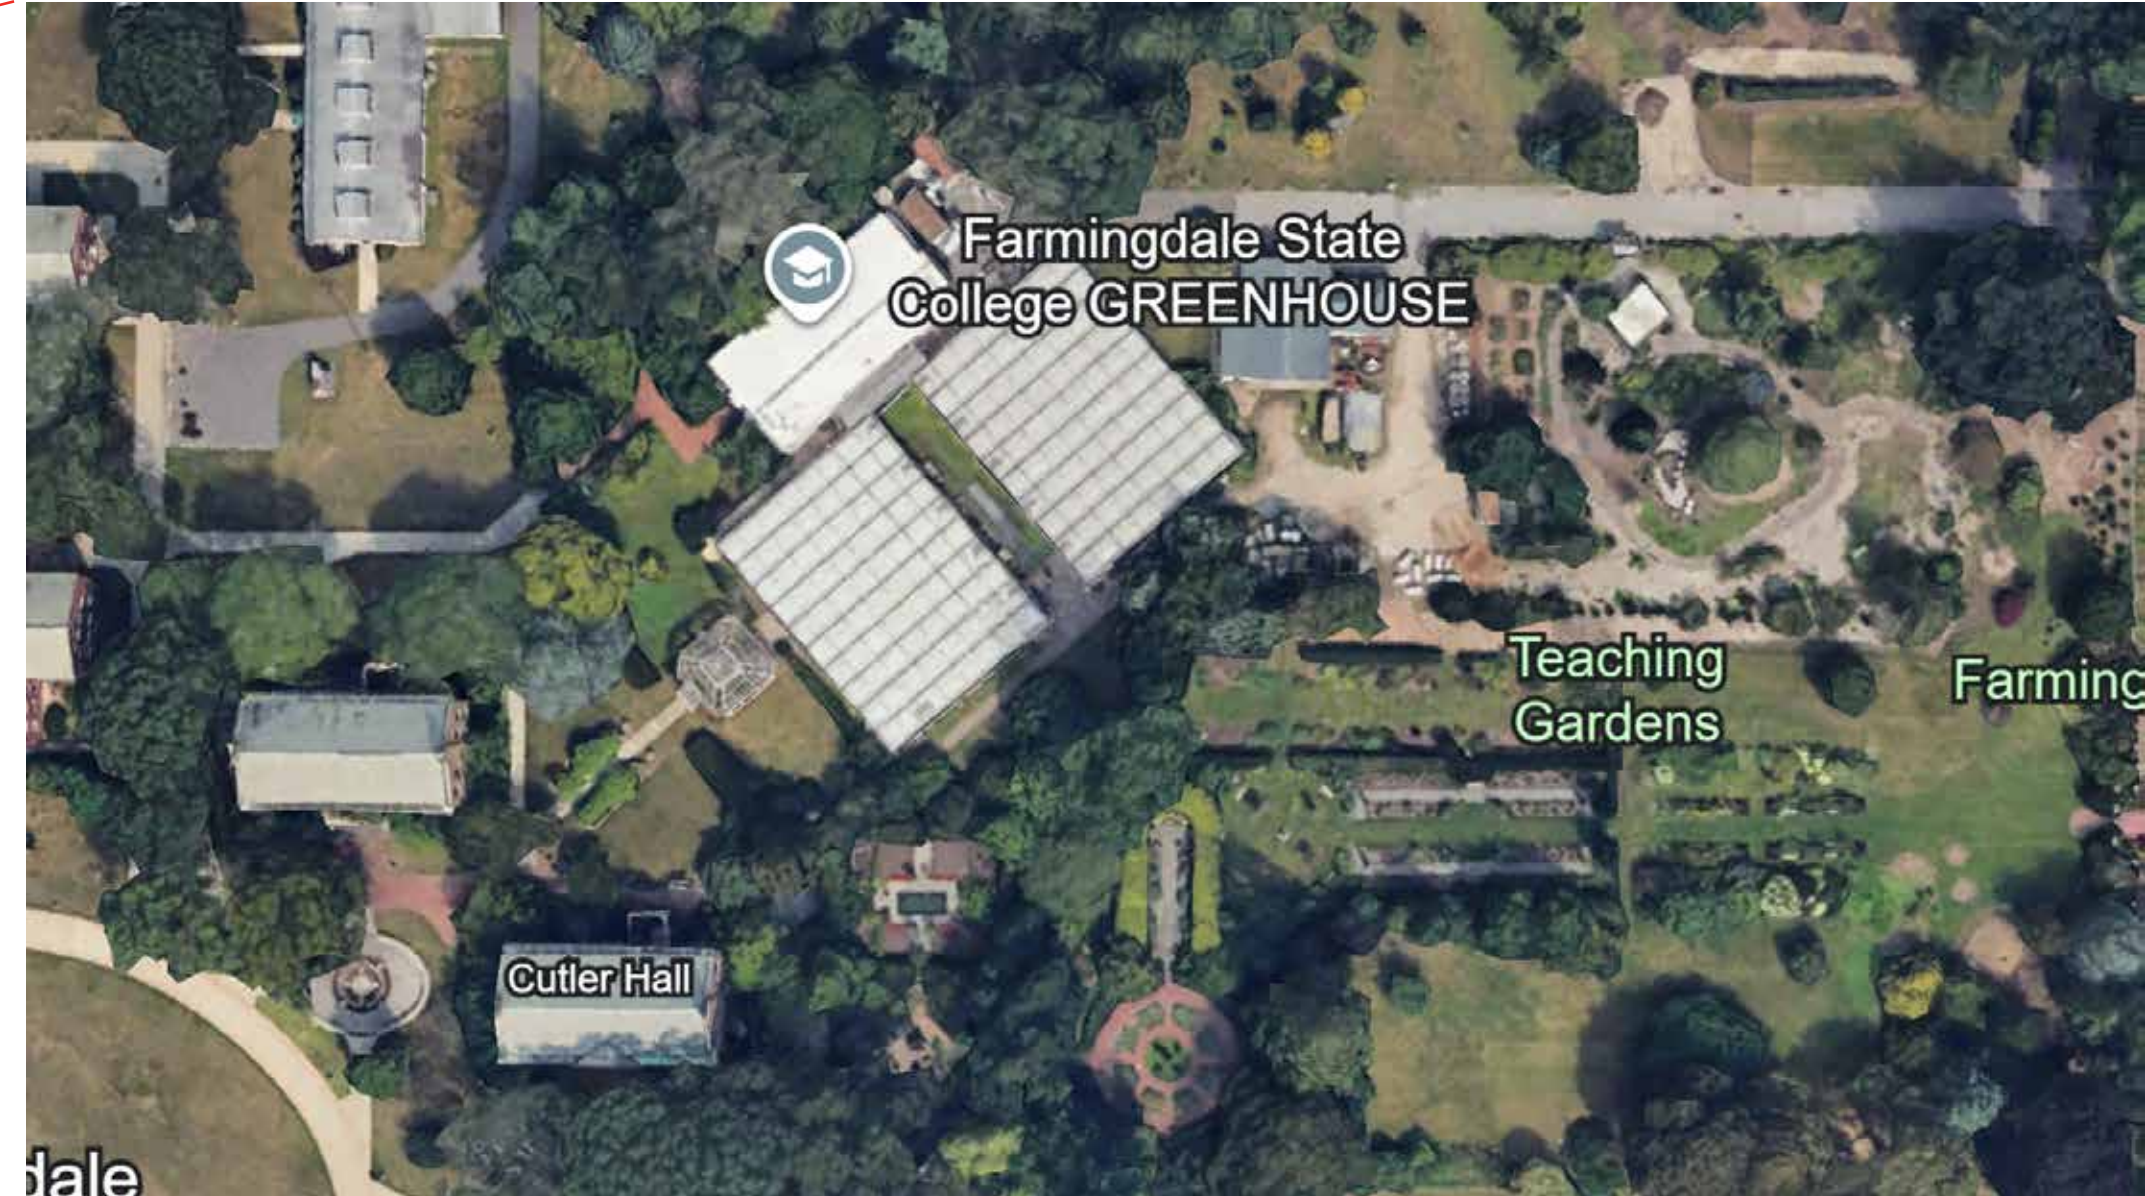


LOCATION MAP PROGRESSION

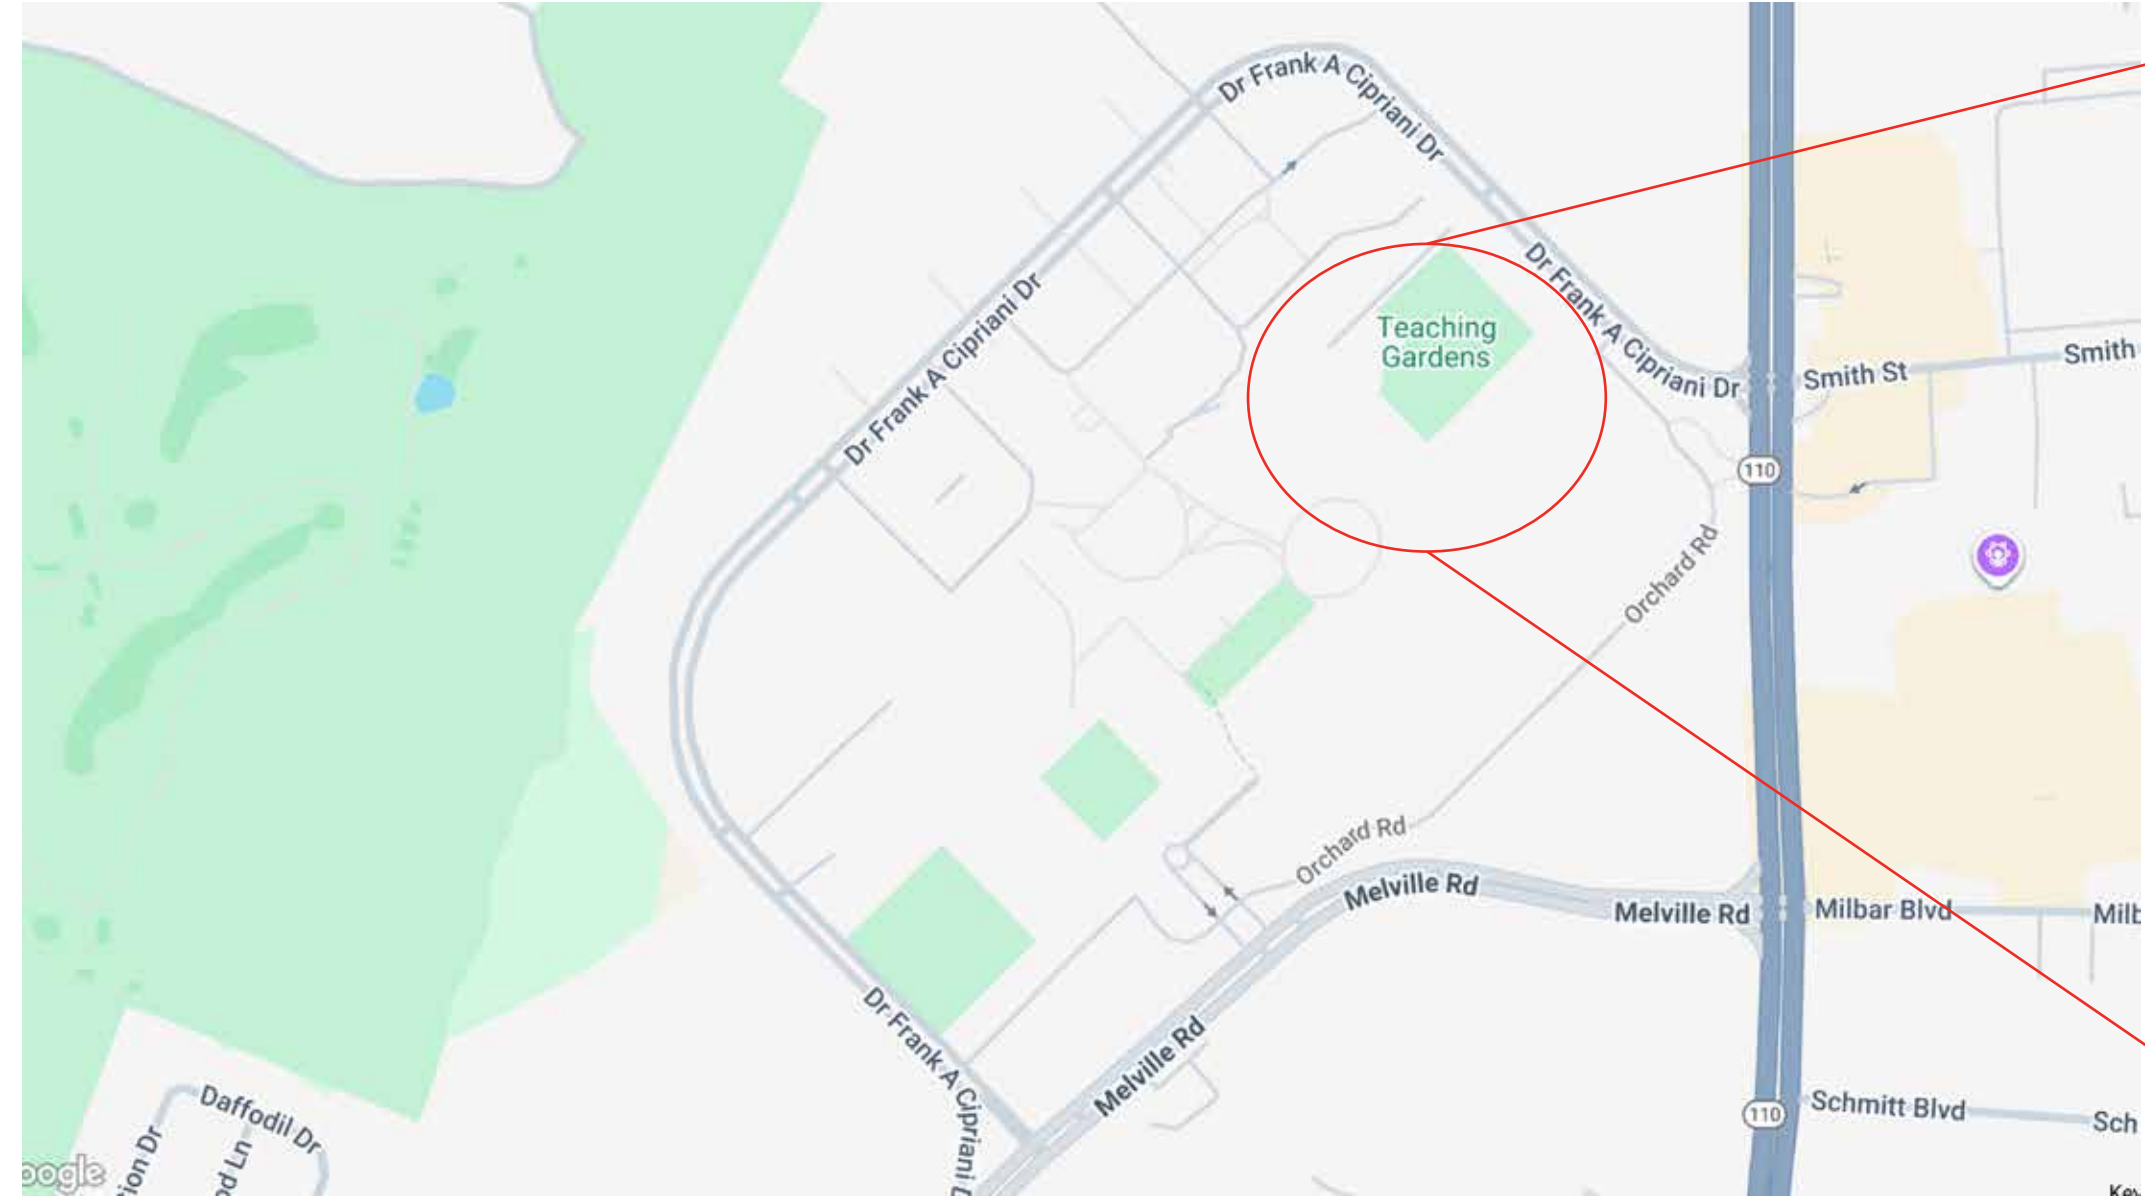



EXISTING SITE  
SCALE: 1" = 30'-0"

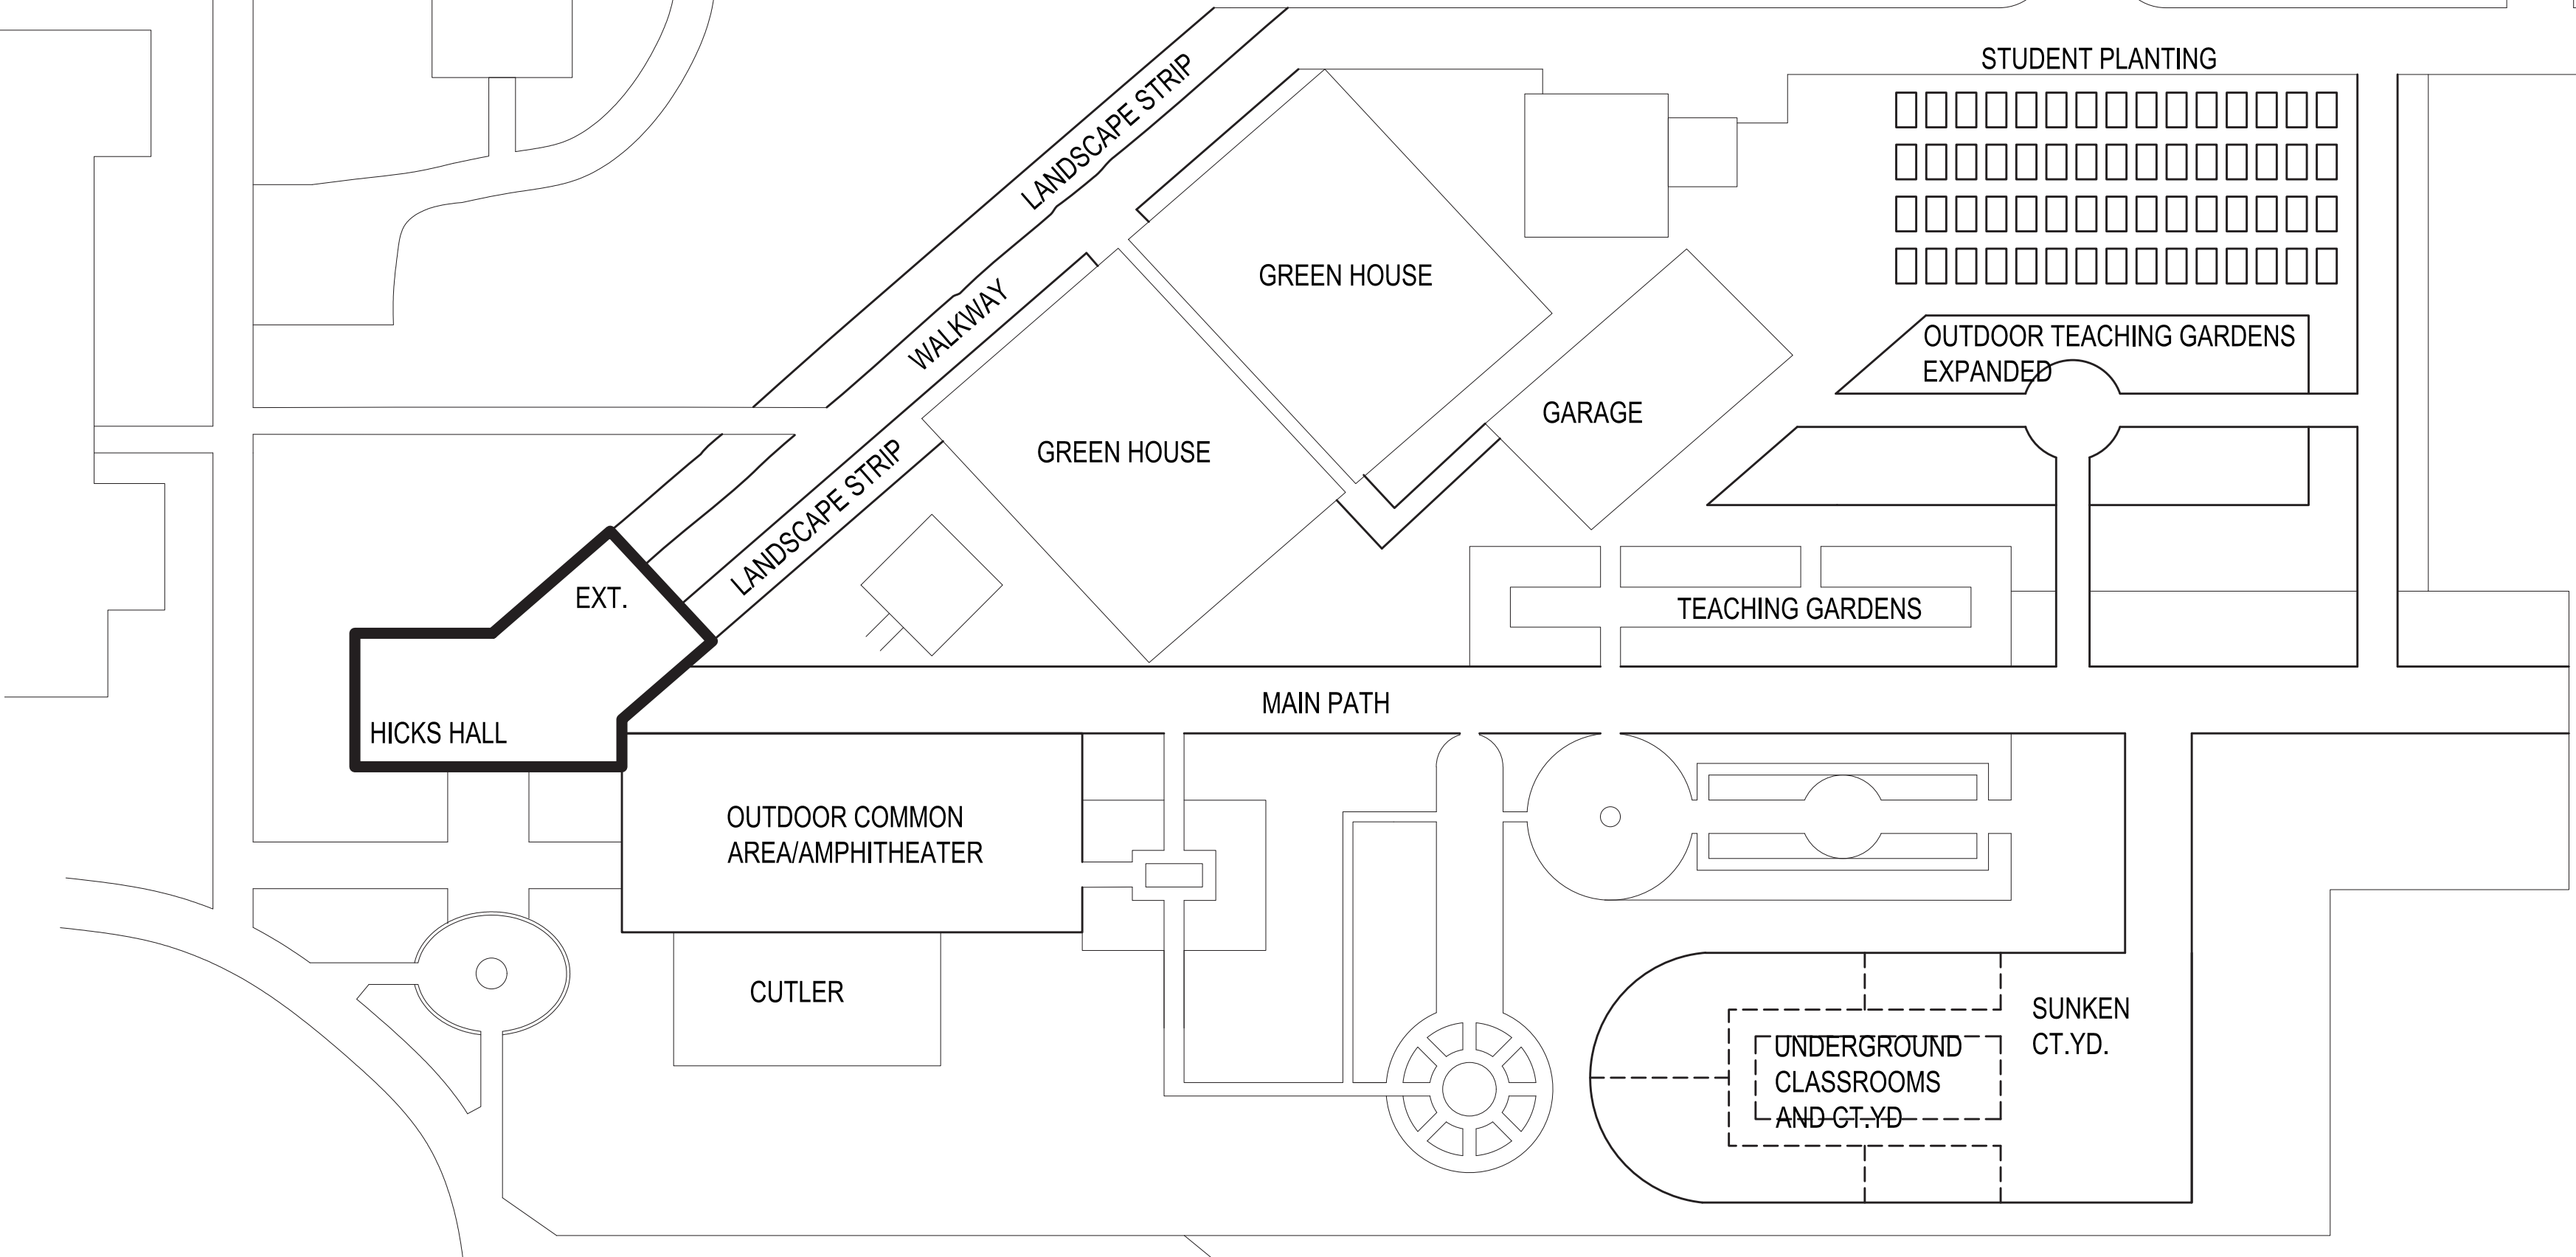

PROPOSED SITE  
SCALE: 1" = 30'-0"

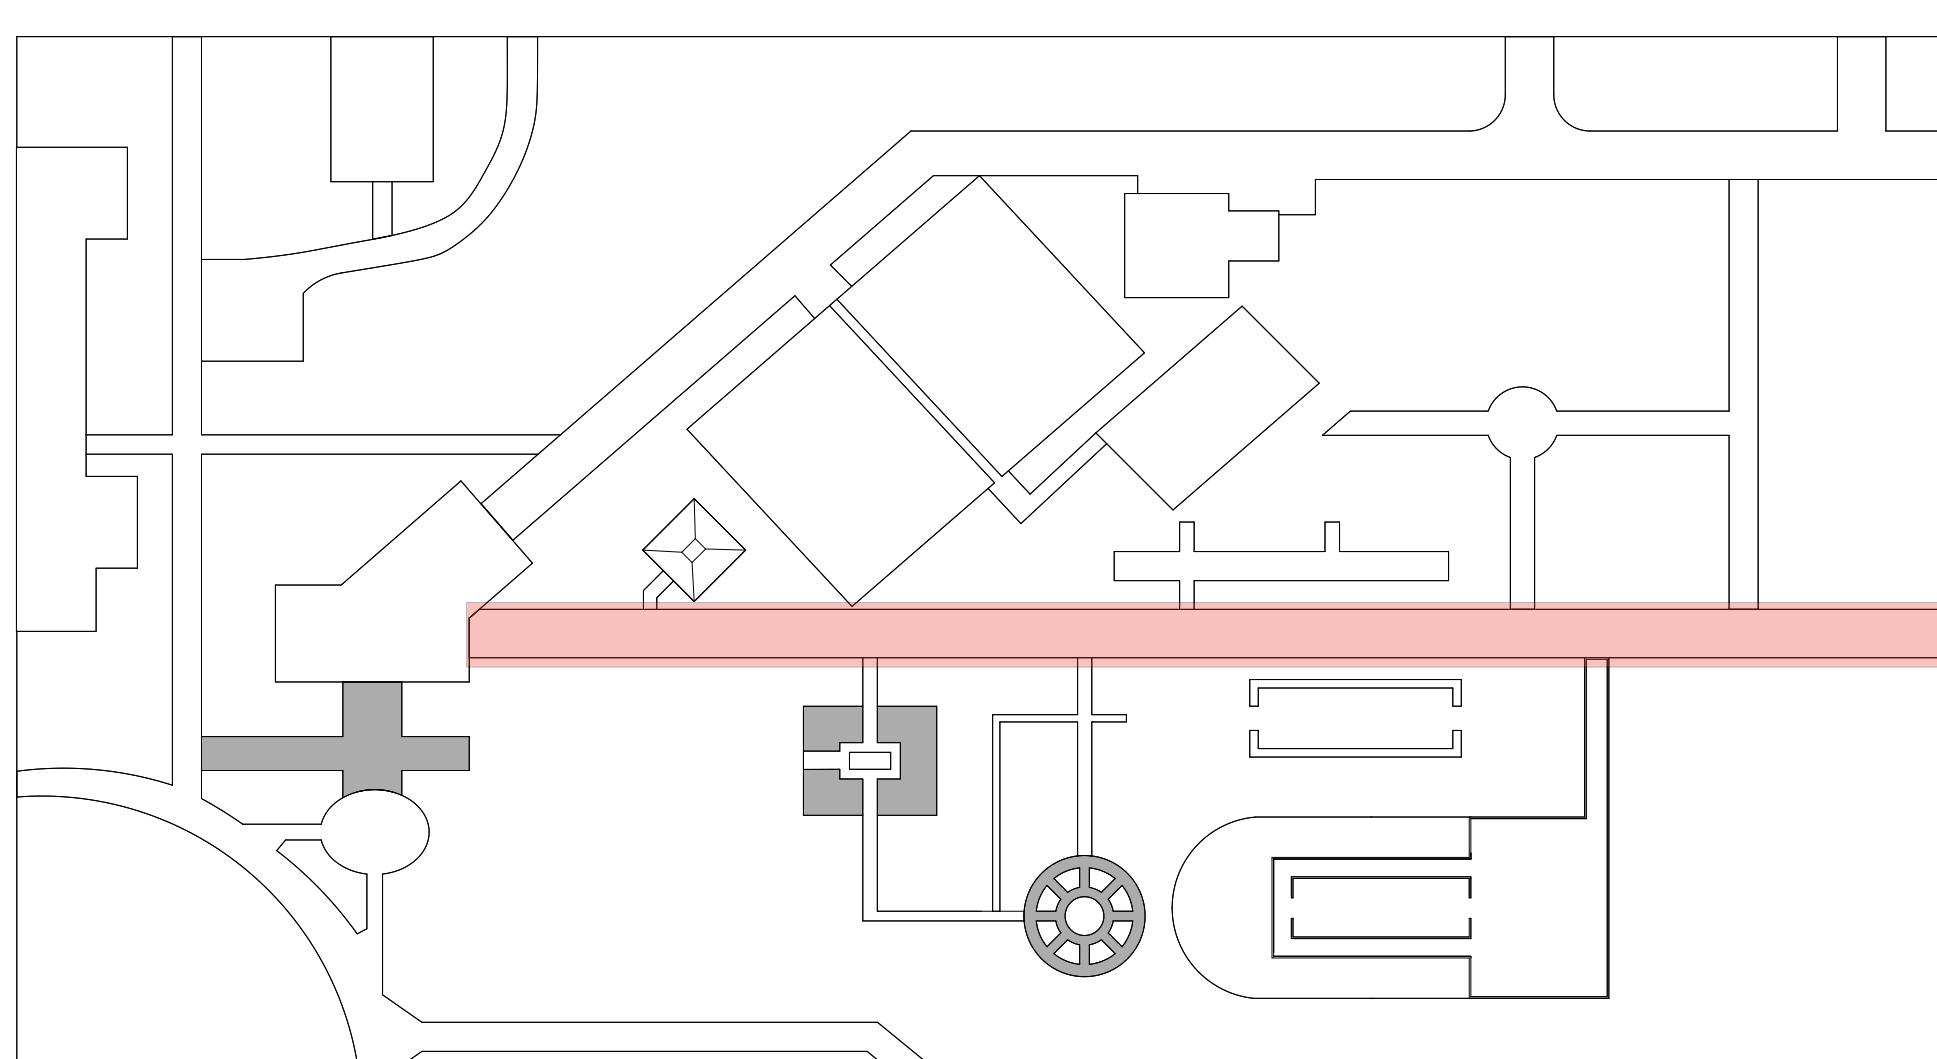


HIERARCHY

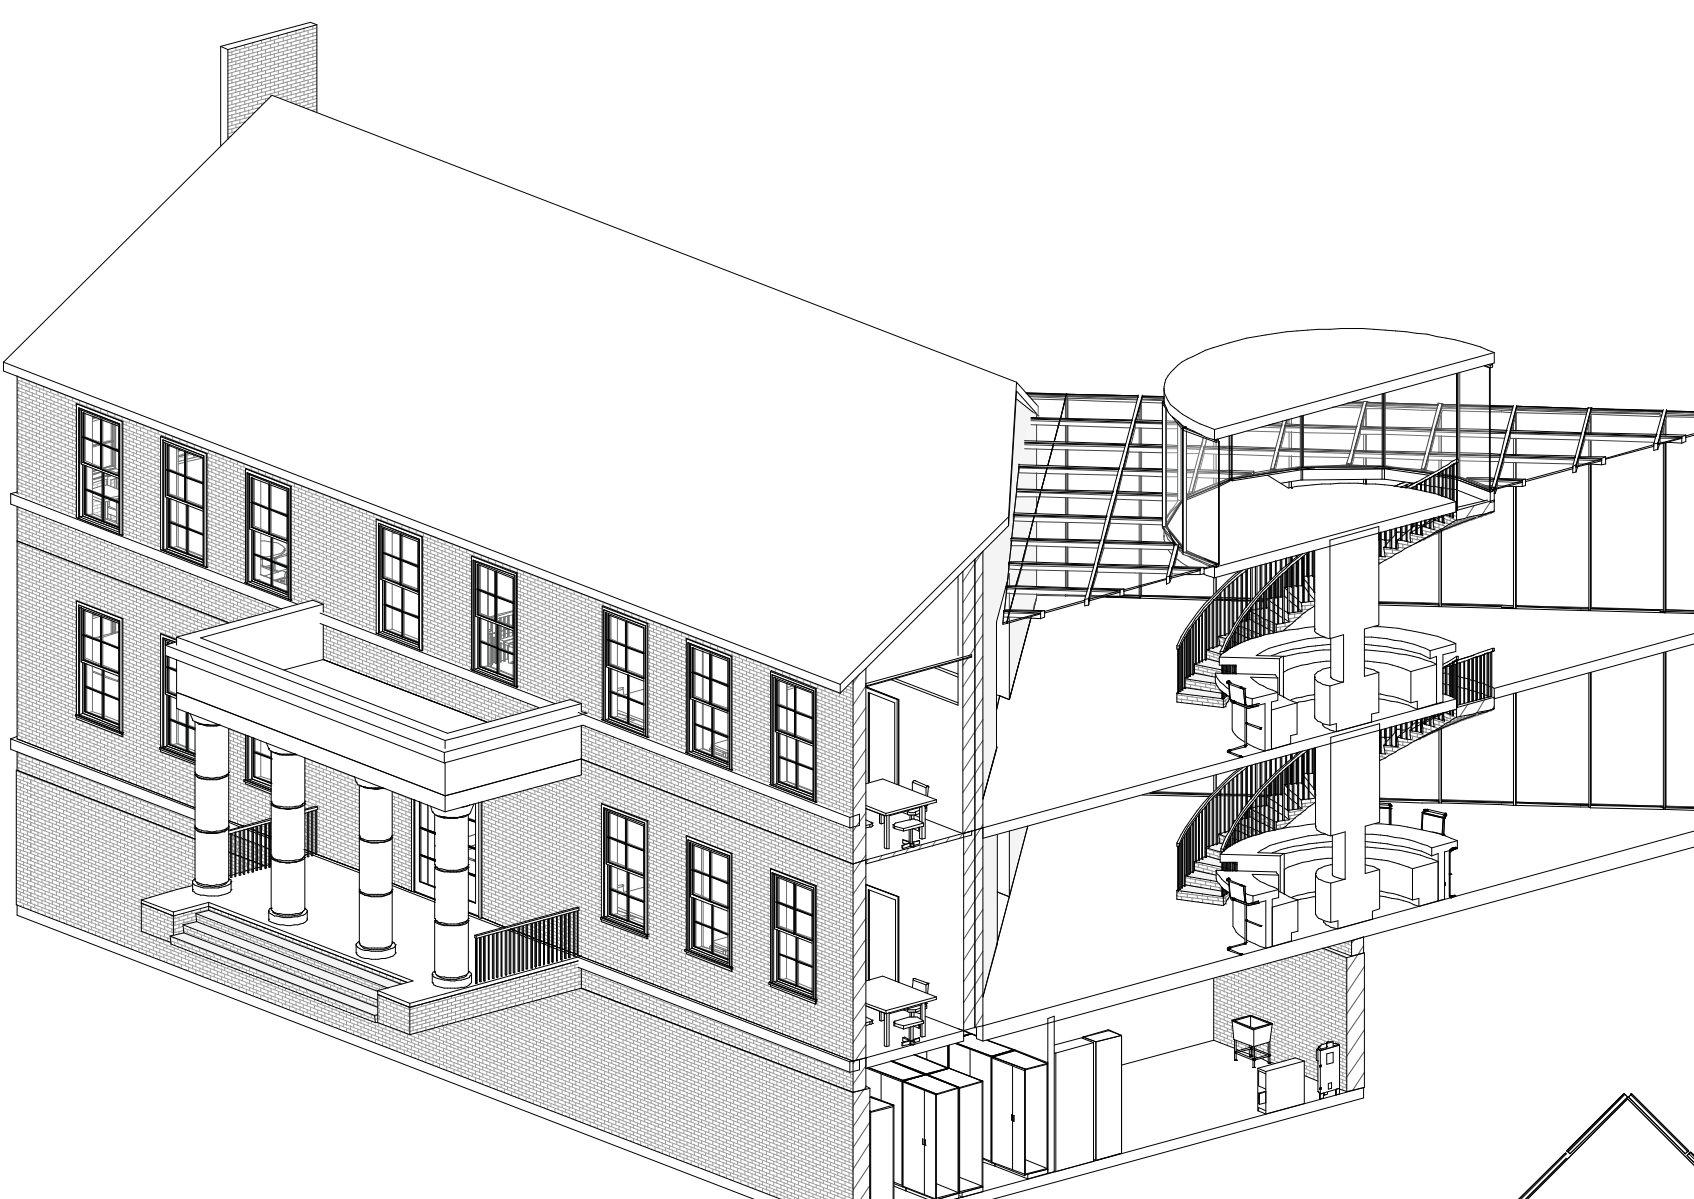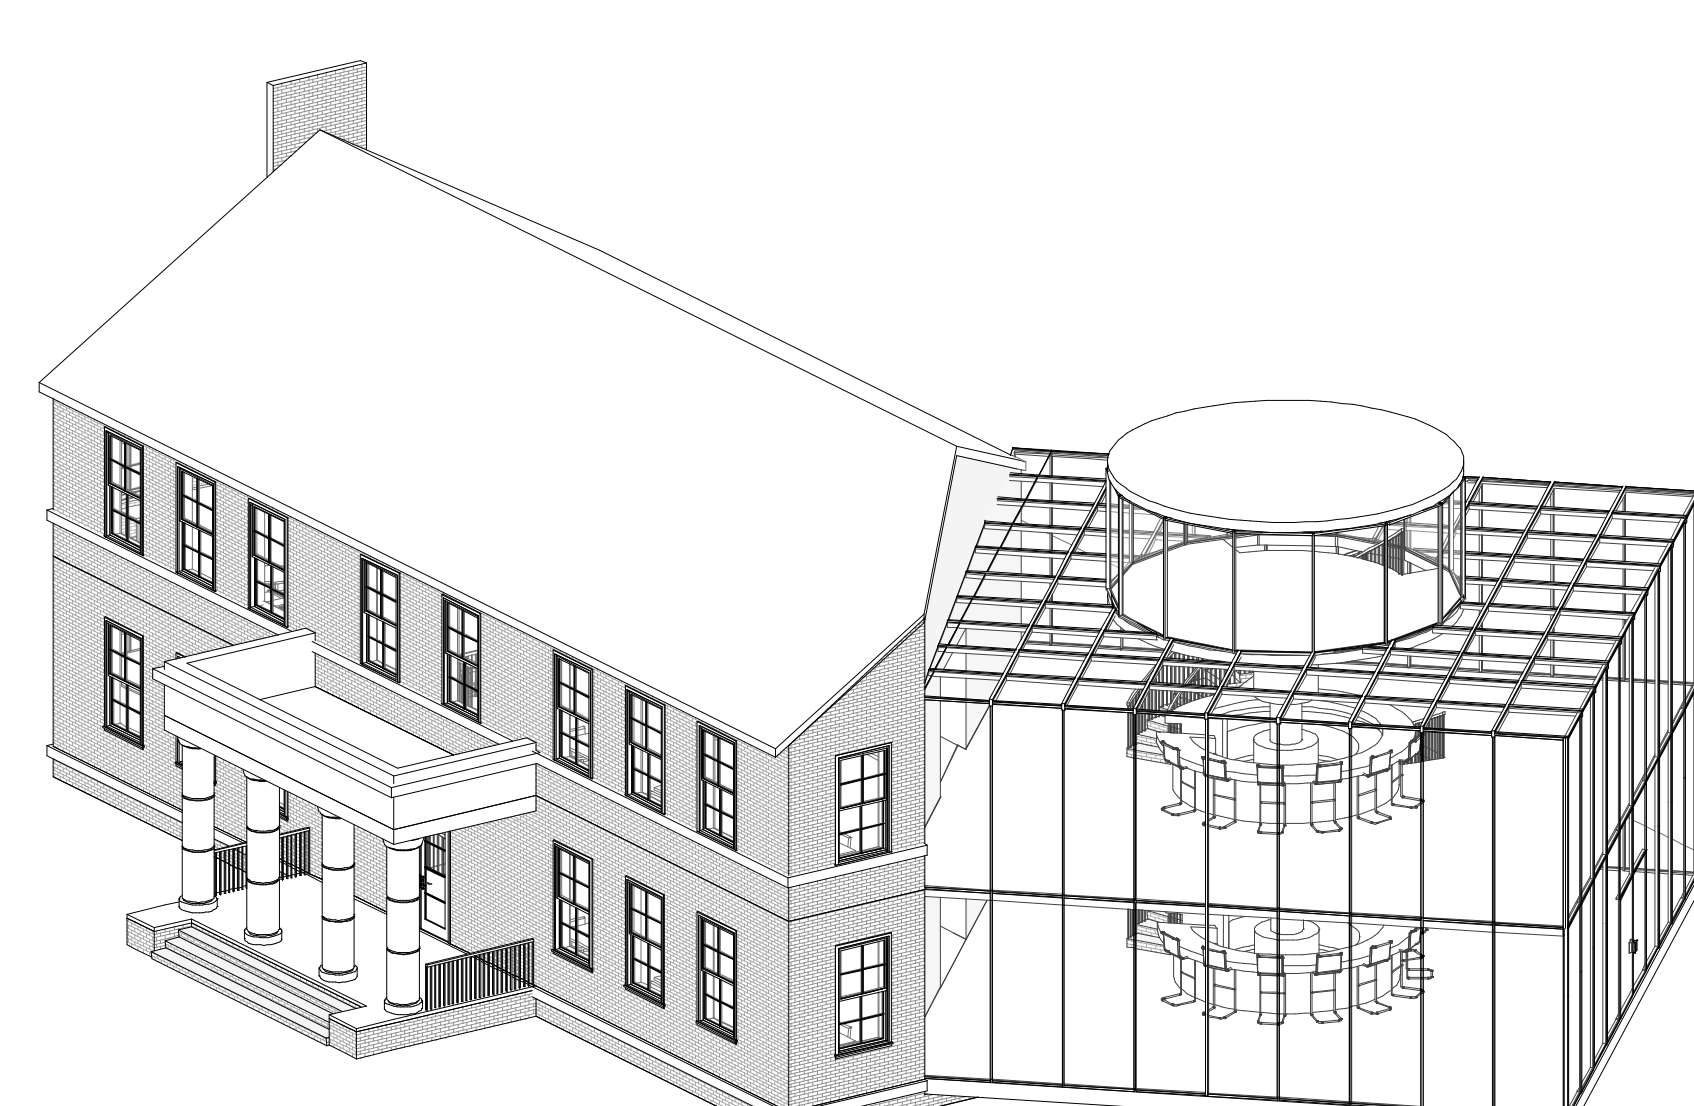



### Plant Palette

- Cercis canadensis
- Cotinus coggygria
- Heptacodium miconioides
- Magnolia soulangiana
- Pinus strobus 'Pendula'
- Salix babingtonia


- Achillea millefolium
- Echinacea purpurea
- Lupinus polyphylus
- Solidago nemoralis
- Sorghastrum nutans
- Vernonia missurica

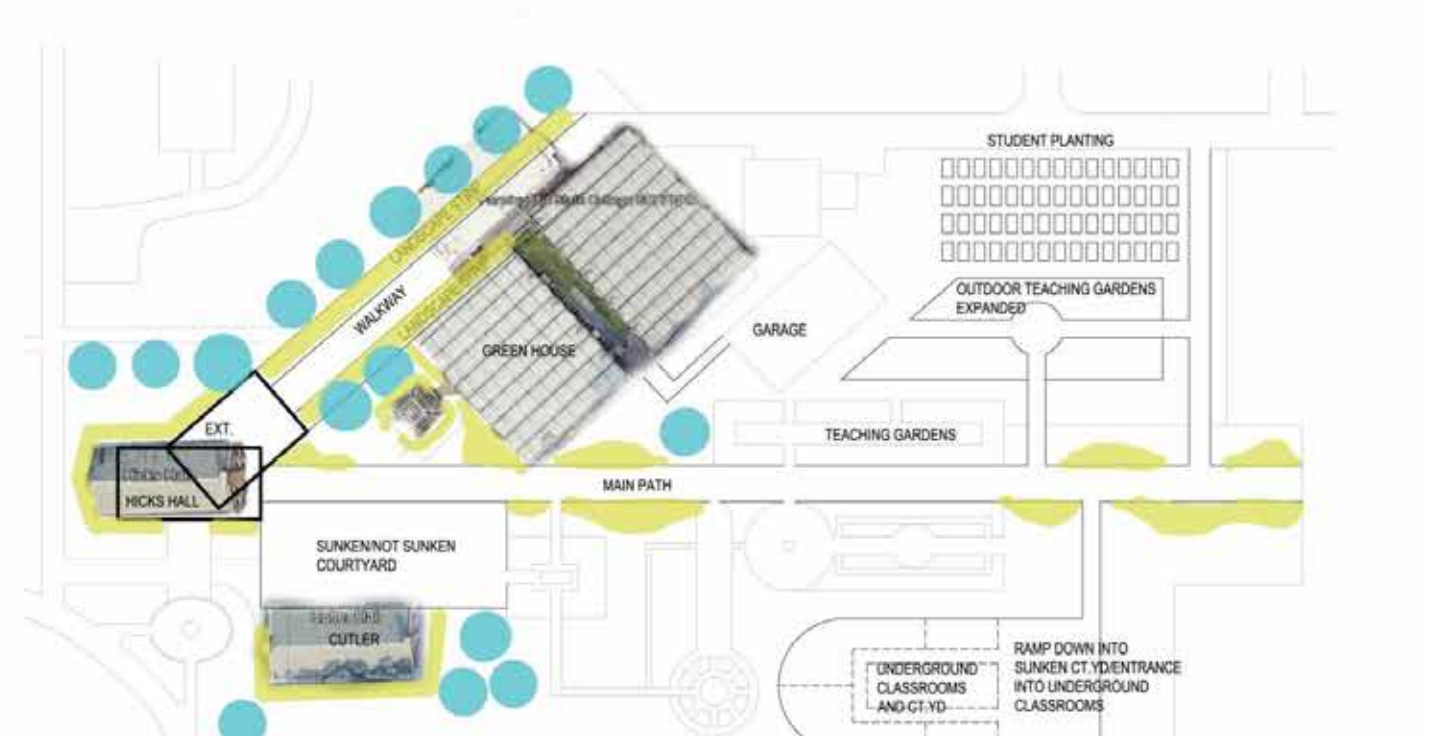


SIMPLIFIED CIRCULATION

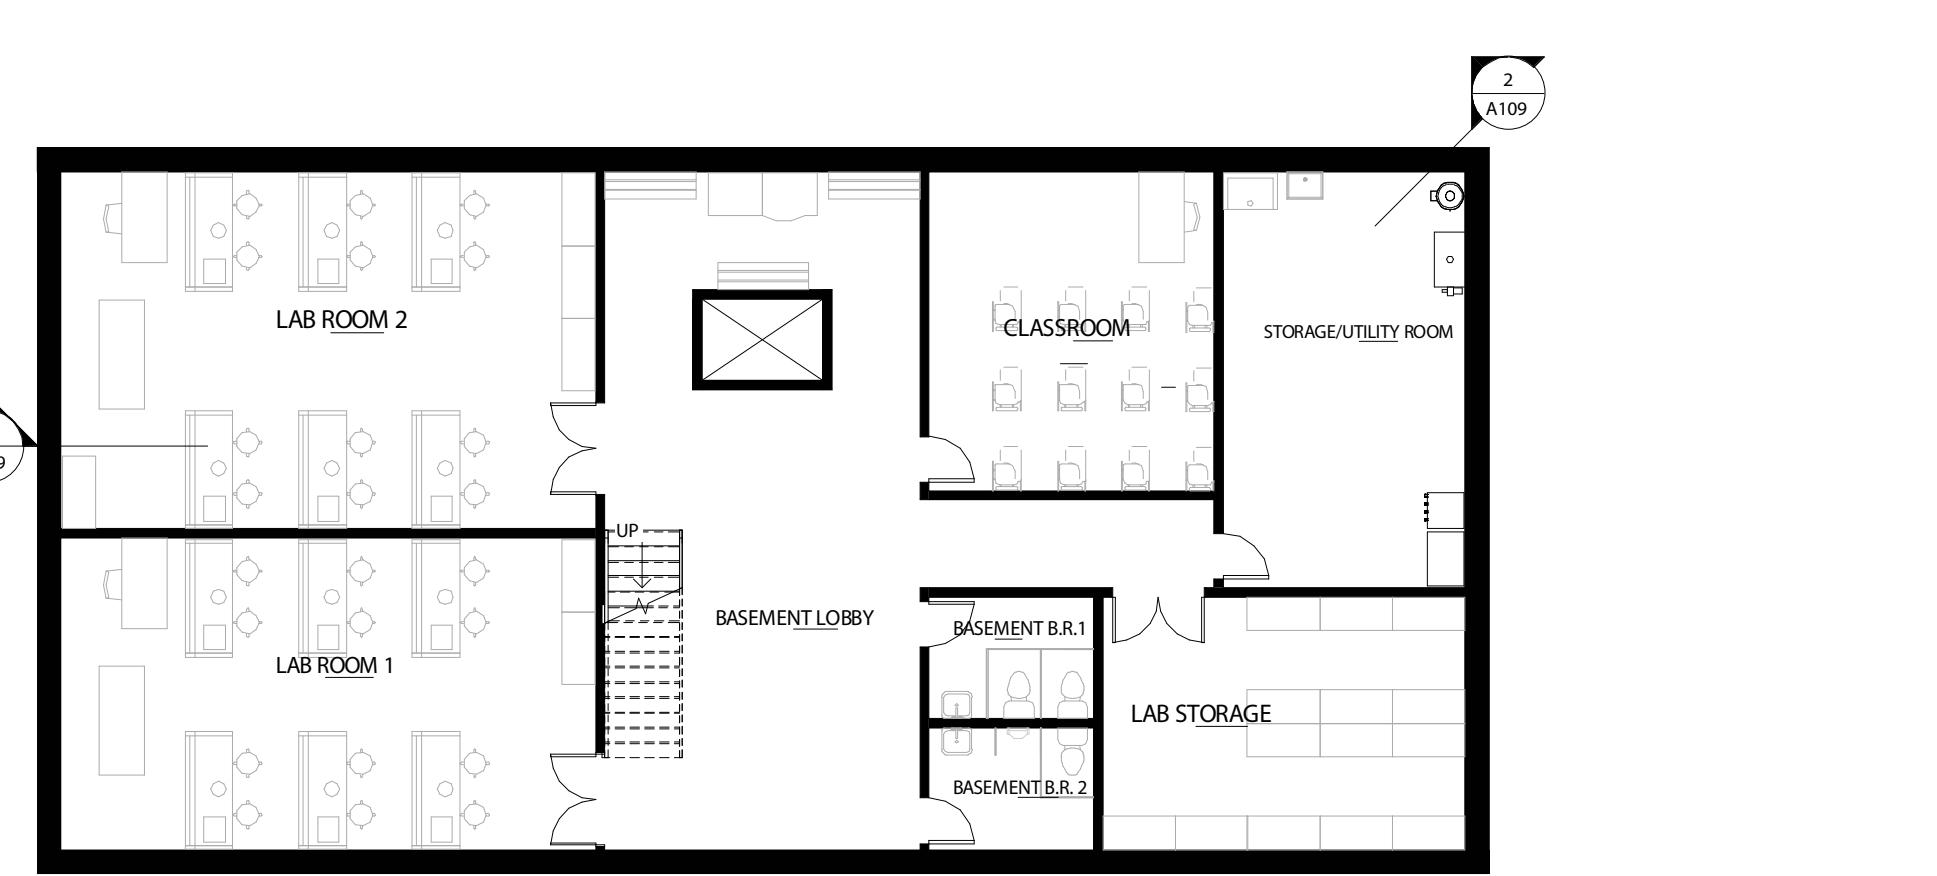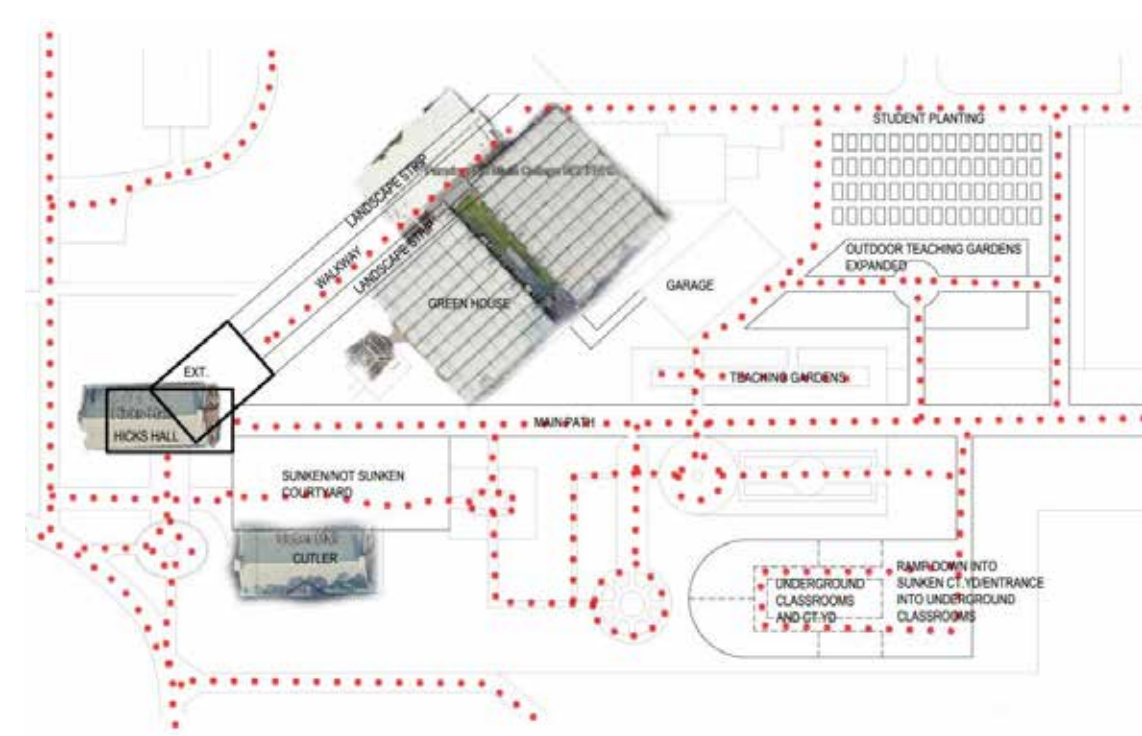


BASEMENT PLAN  
SCALE: 1/8" = 1'-0"

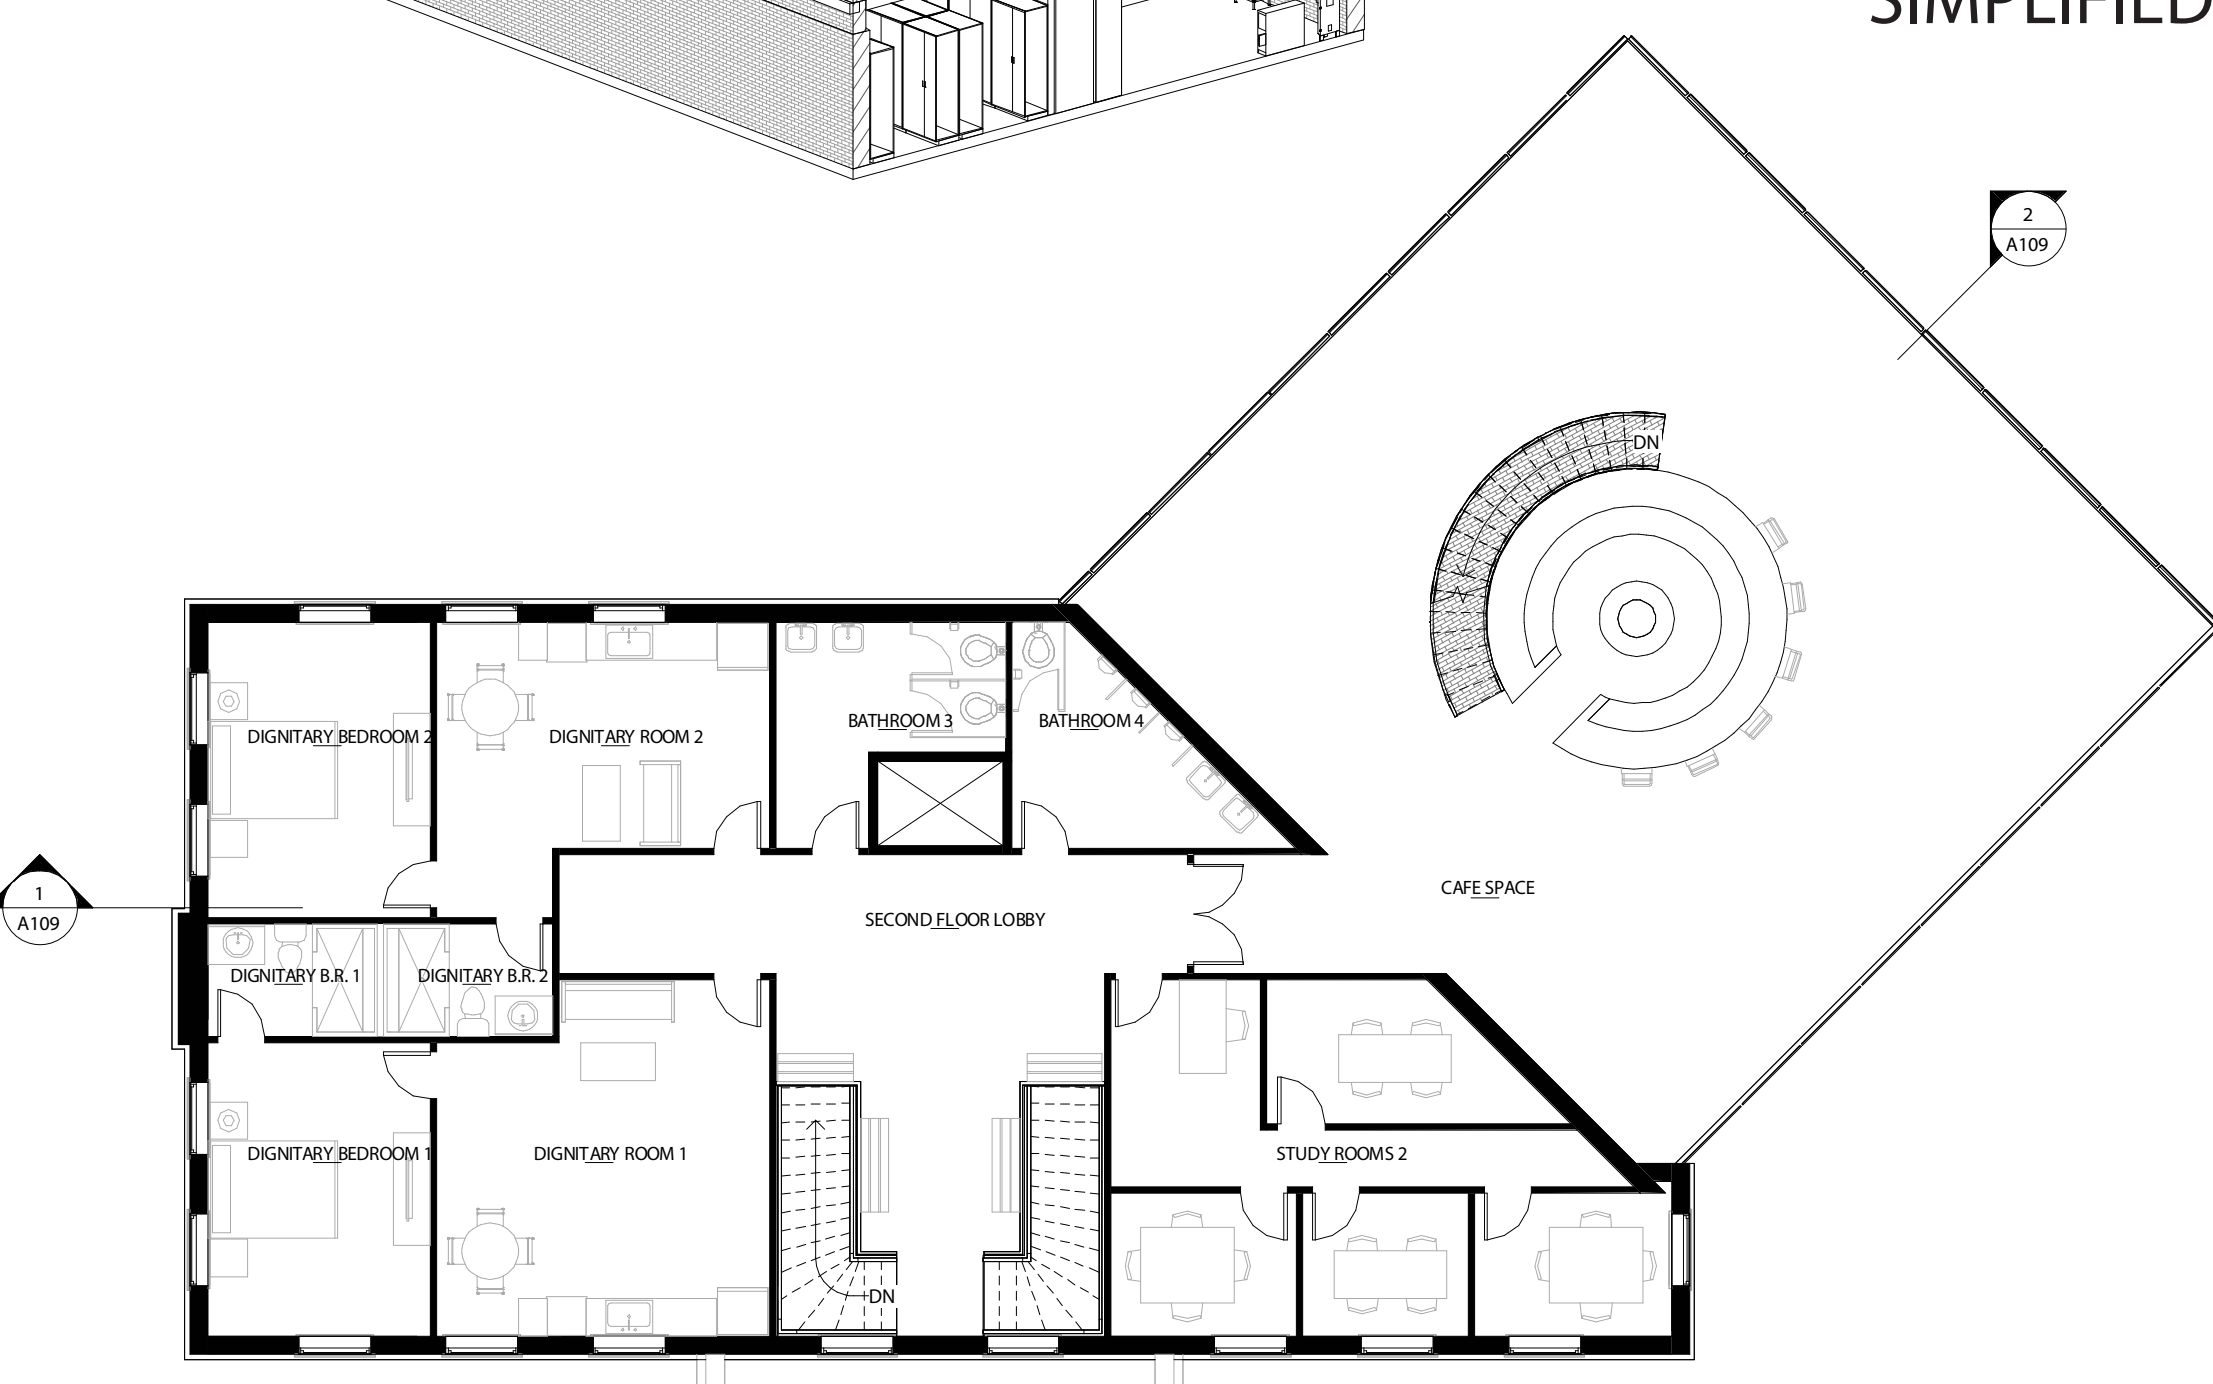

SECOND FLOOR PLAN  
SCALE: 1/8" = 1'-0"

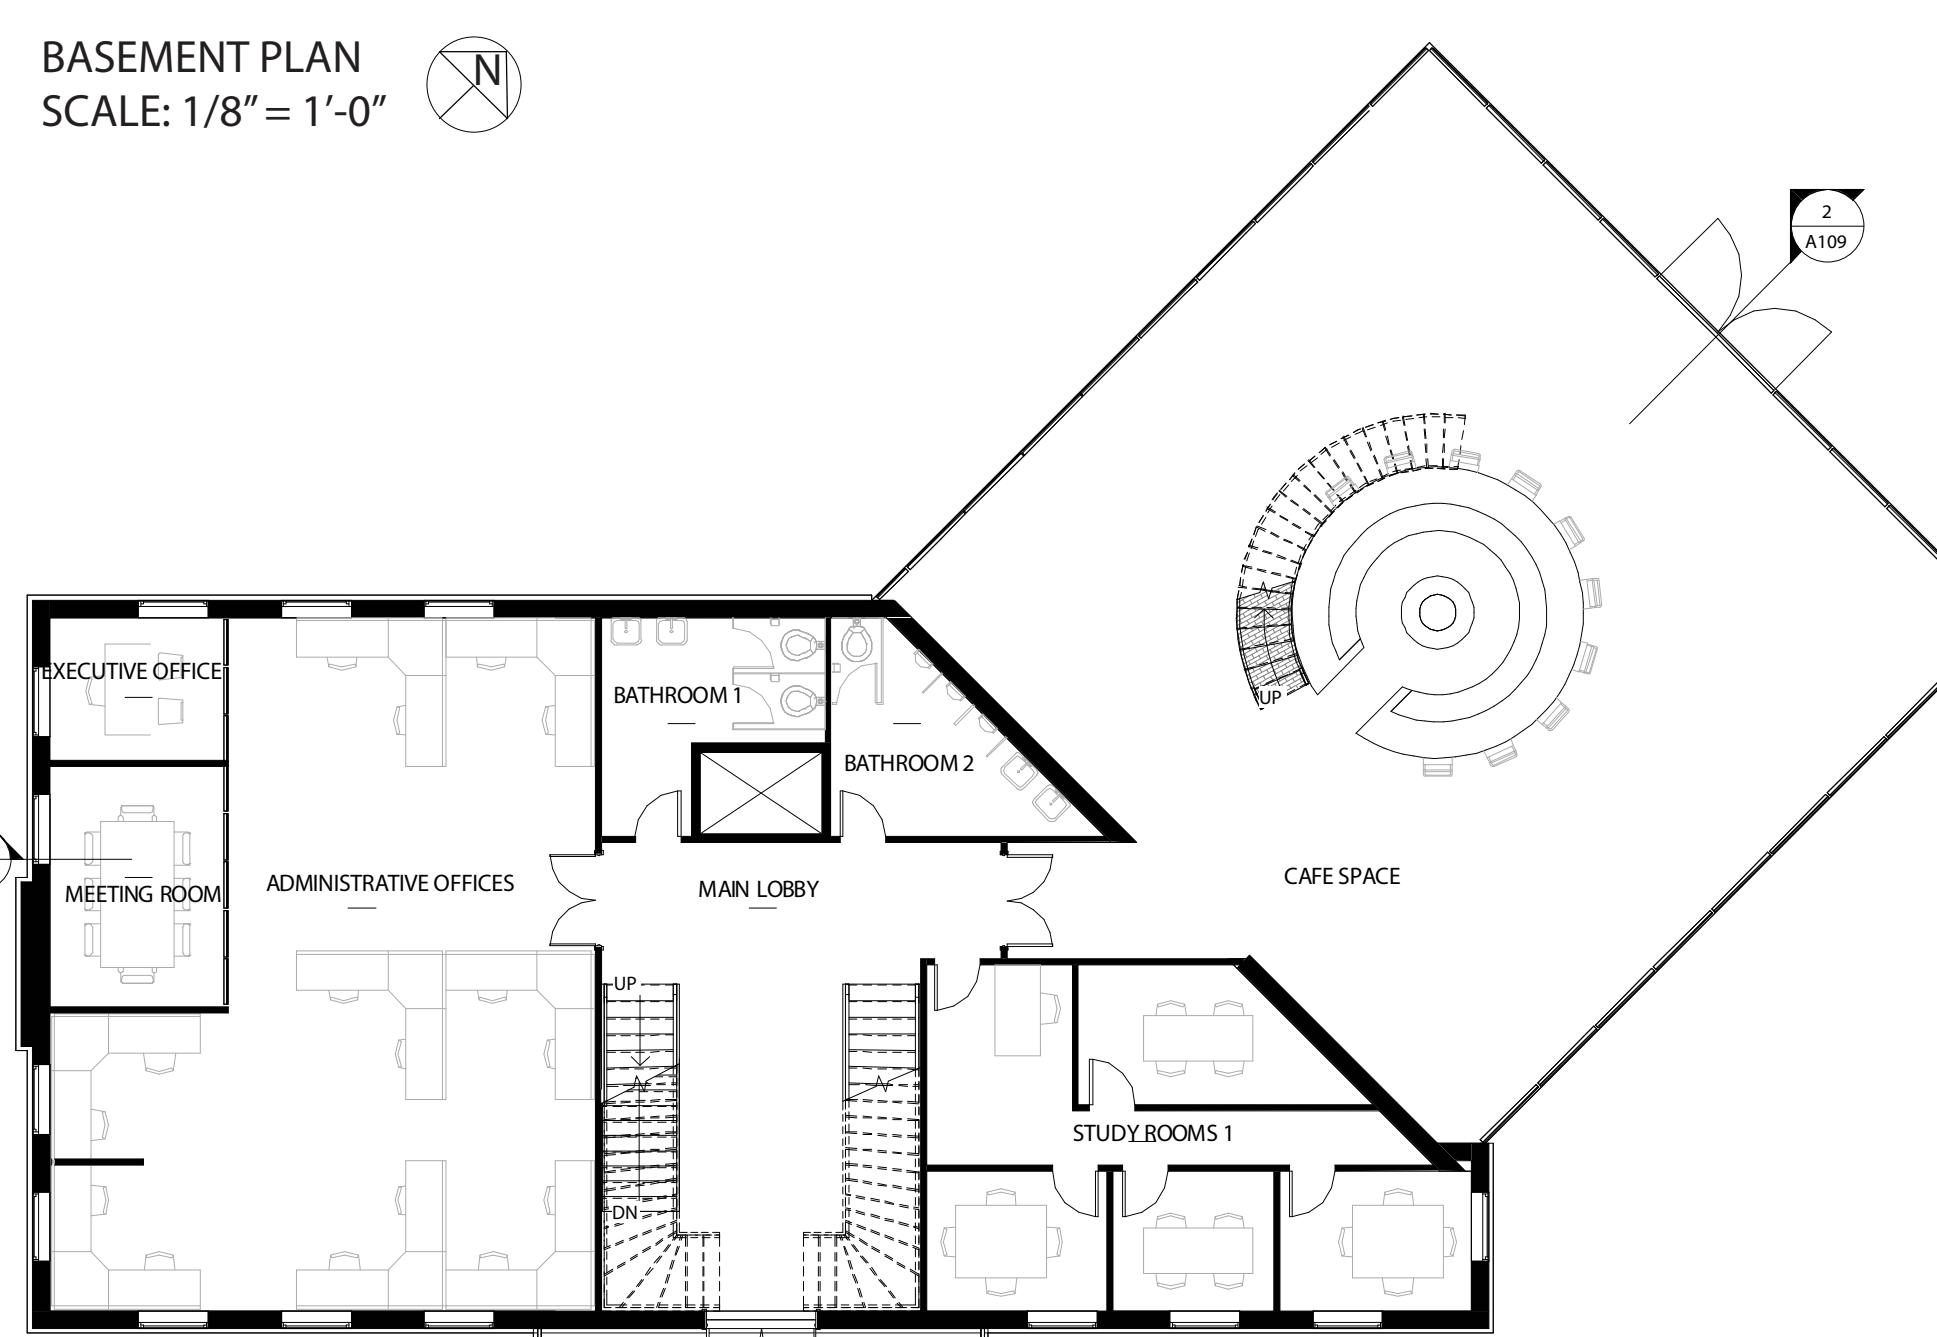


FIRST FLOOR PLAN  
SCALE: 1/8" = 1'-0"

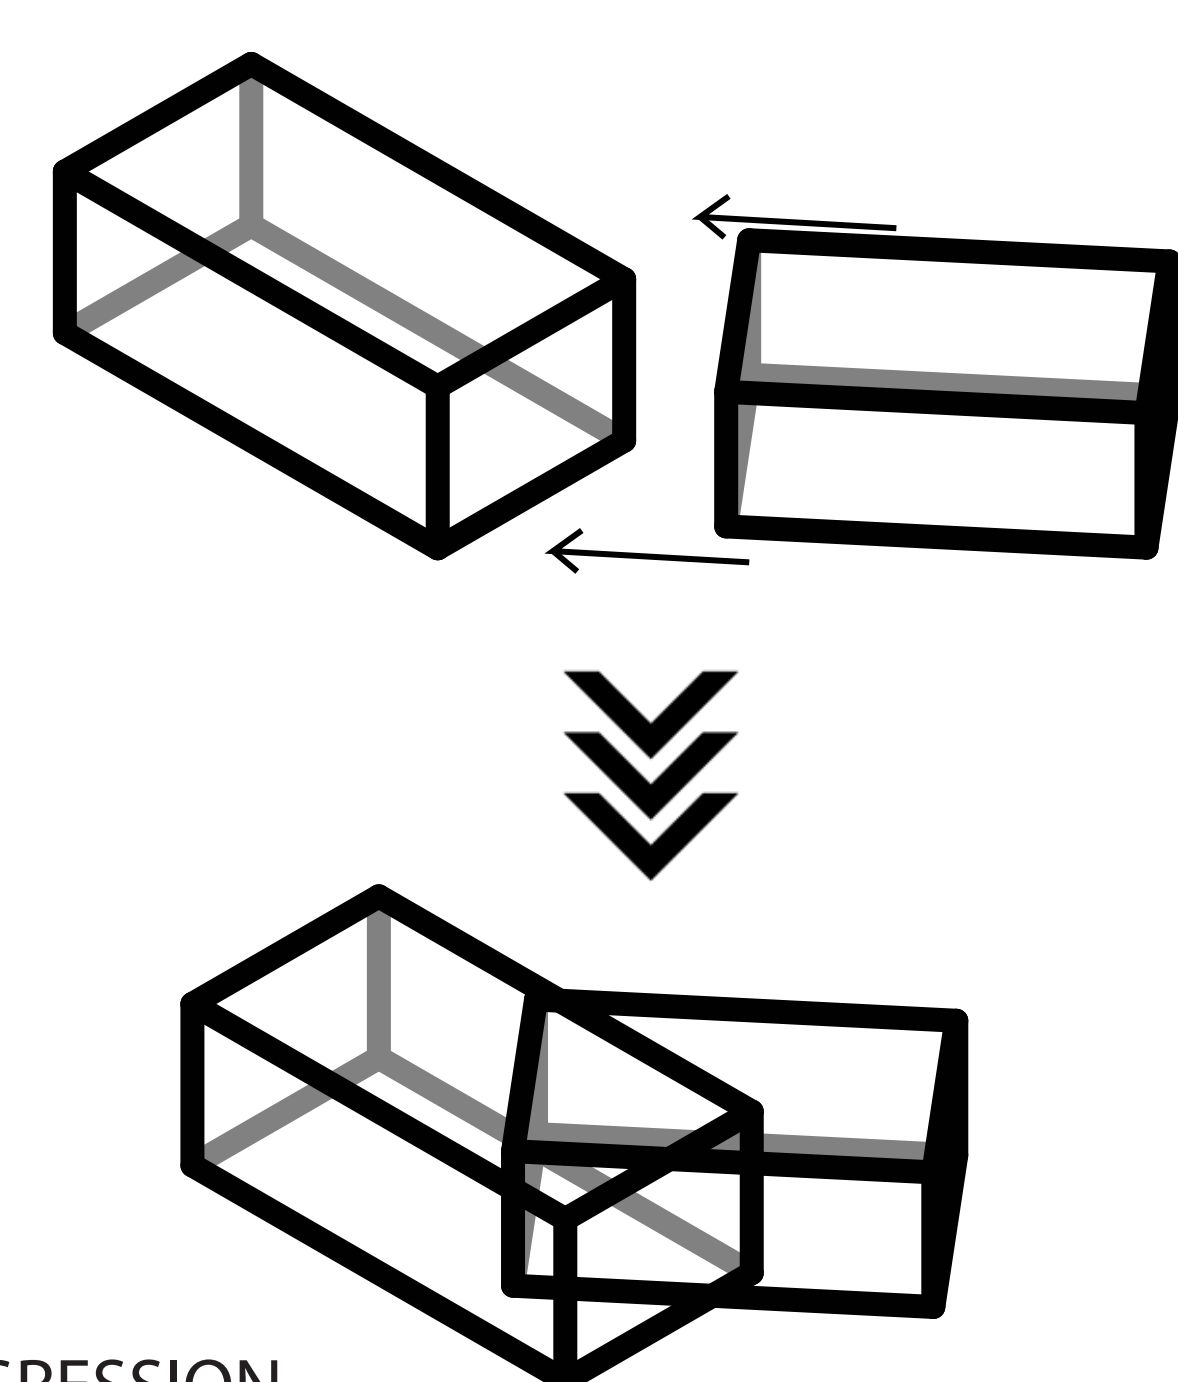


MASSING PROGRESSION




NORTHWEST ELEVATION  
SCALE: 1/8" = 1'-0"

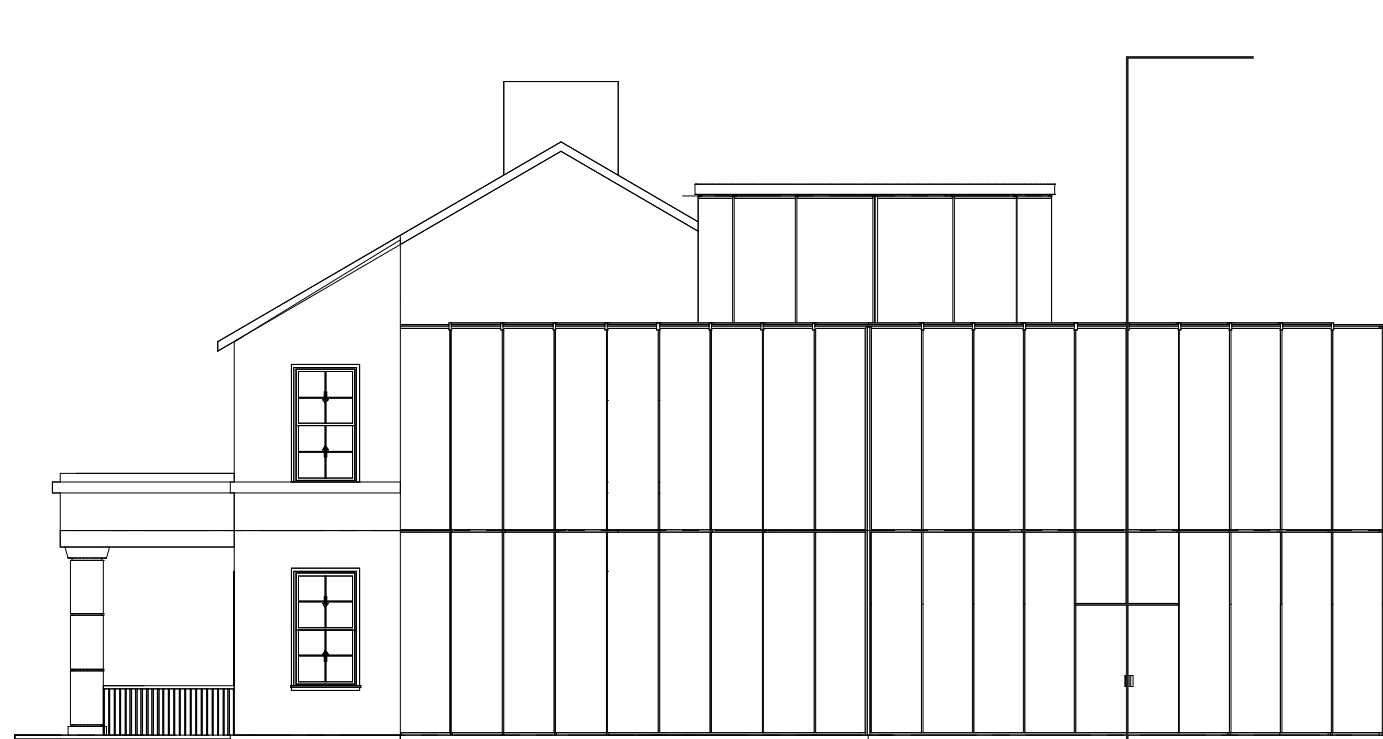


SOUTH EAST ELEVATION  
SCALE: 1/8" = 1'-0"

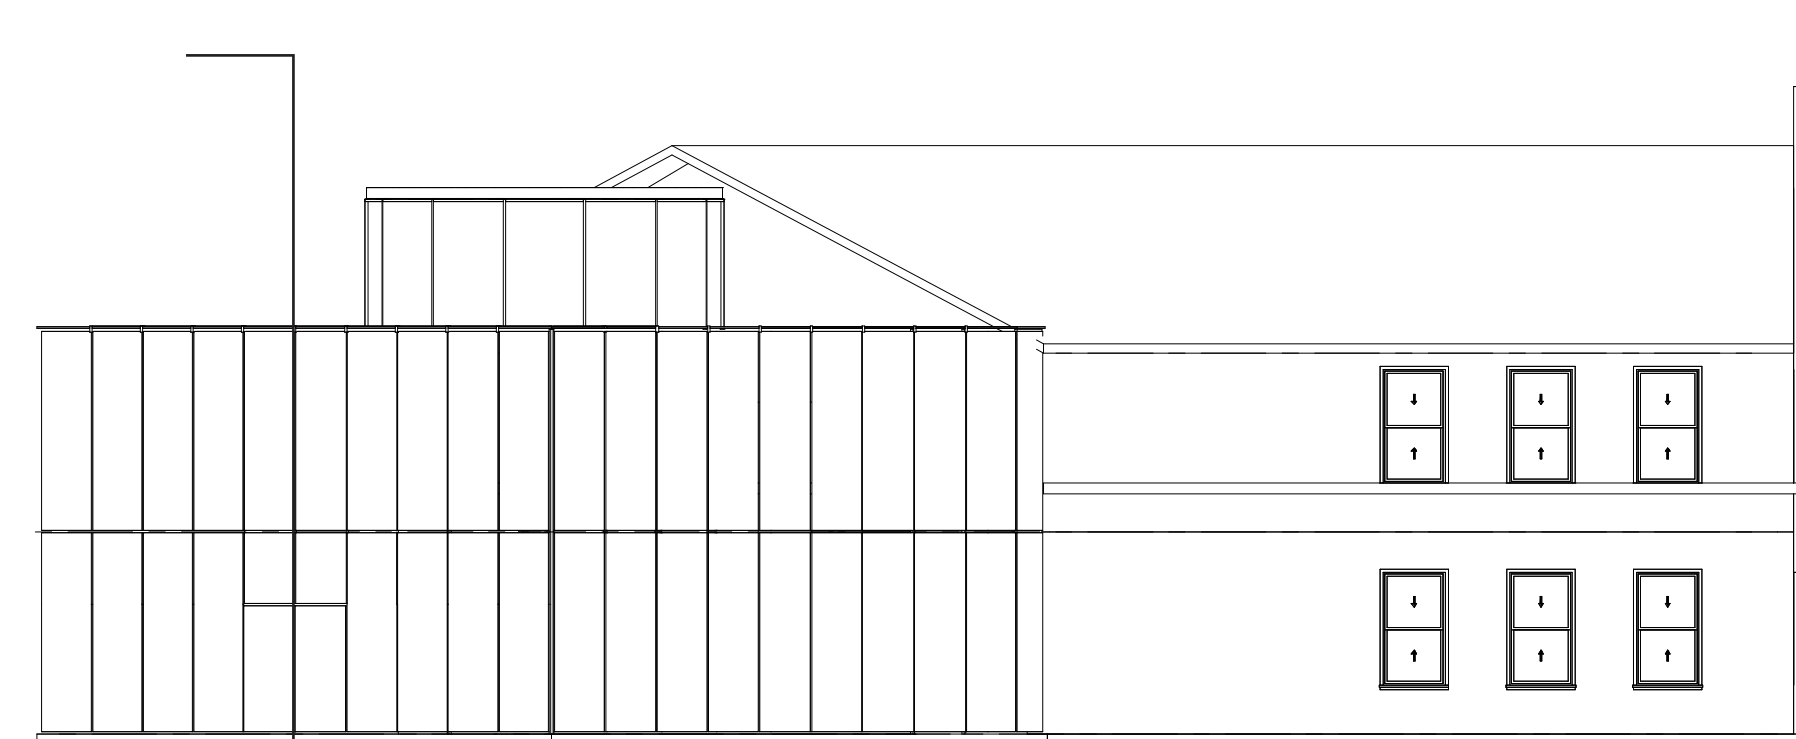

SOUTH WEST ELEVATION  
SCALE: 1/8" = 1'-0"

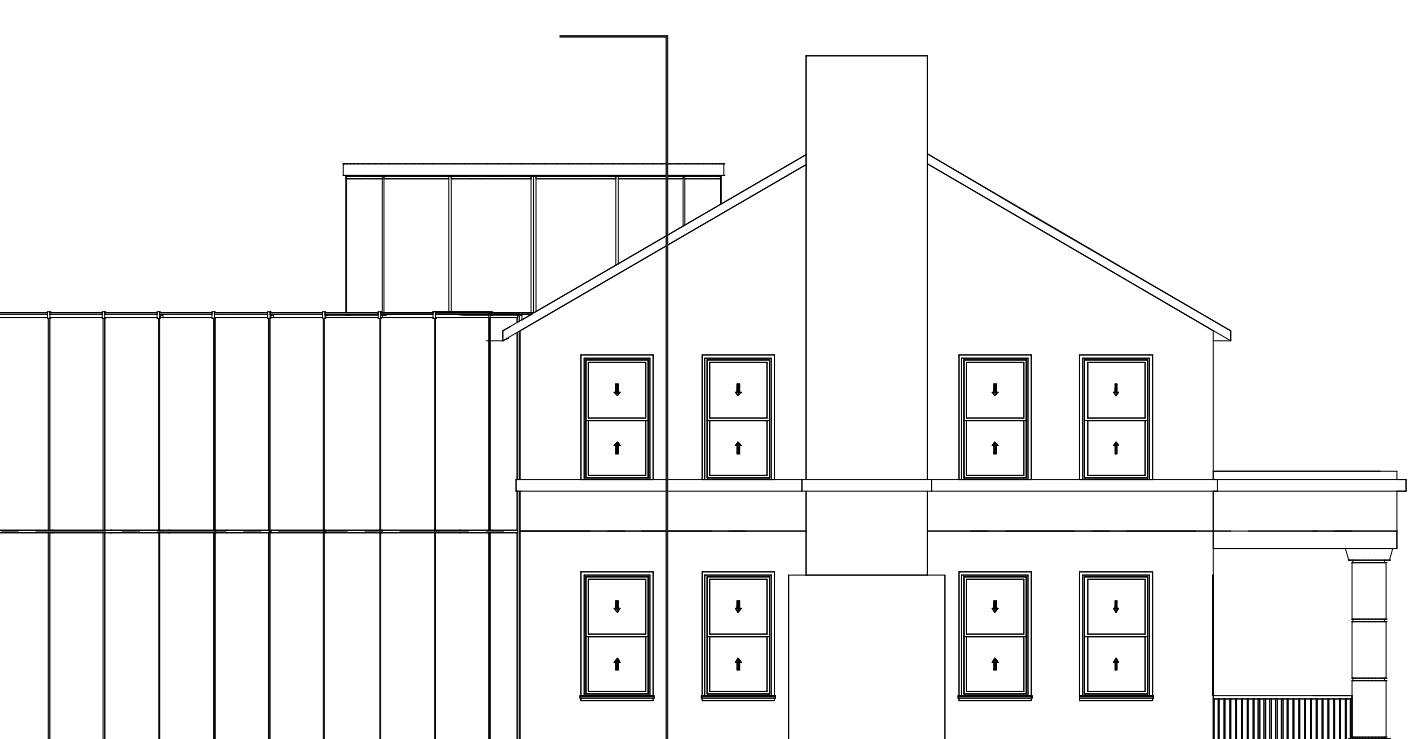

NORTH EAST ELEVATION  
SCALE: 1/8" = 1'-0"

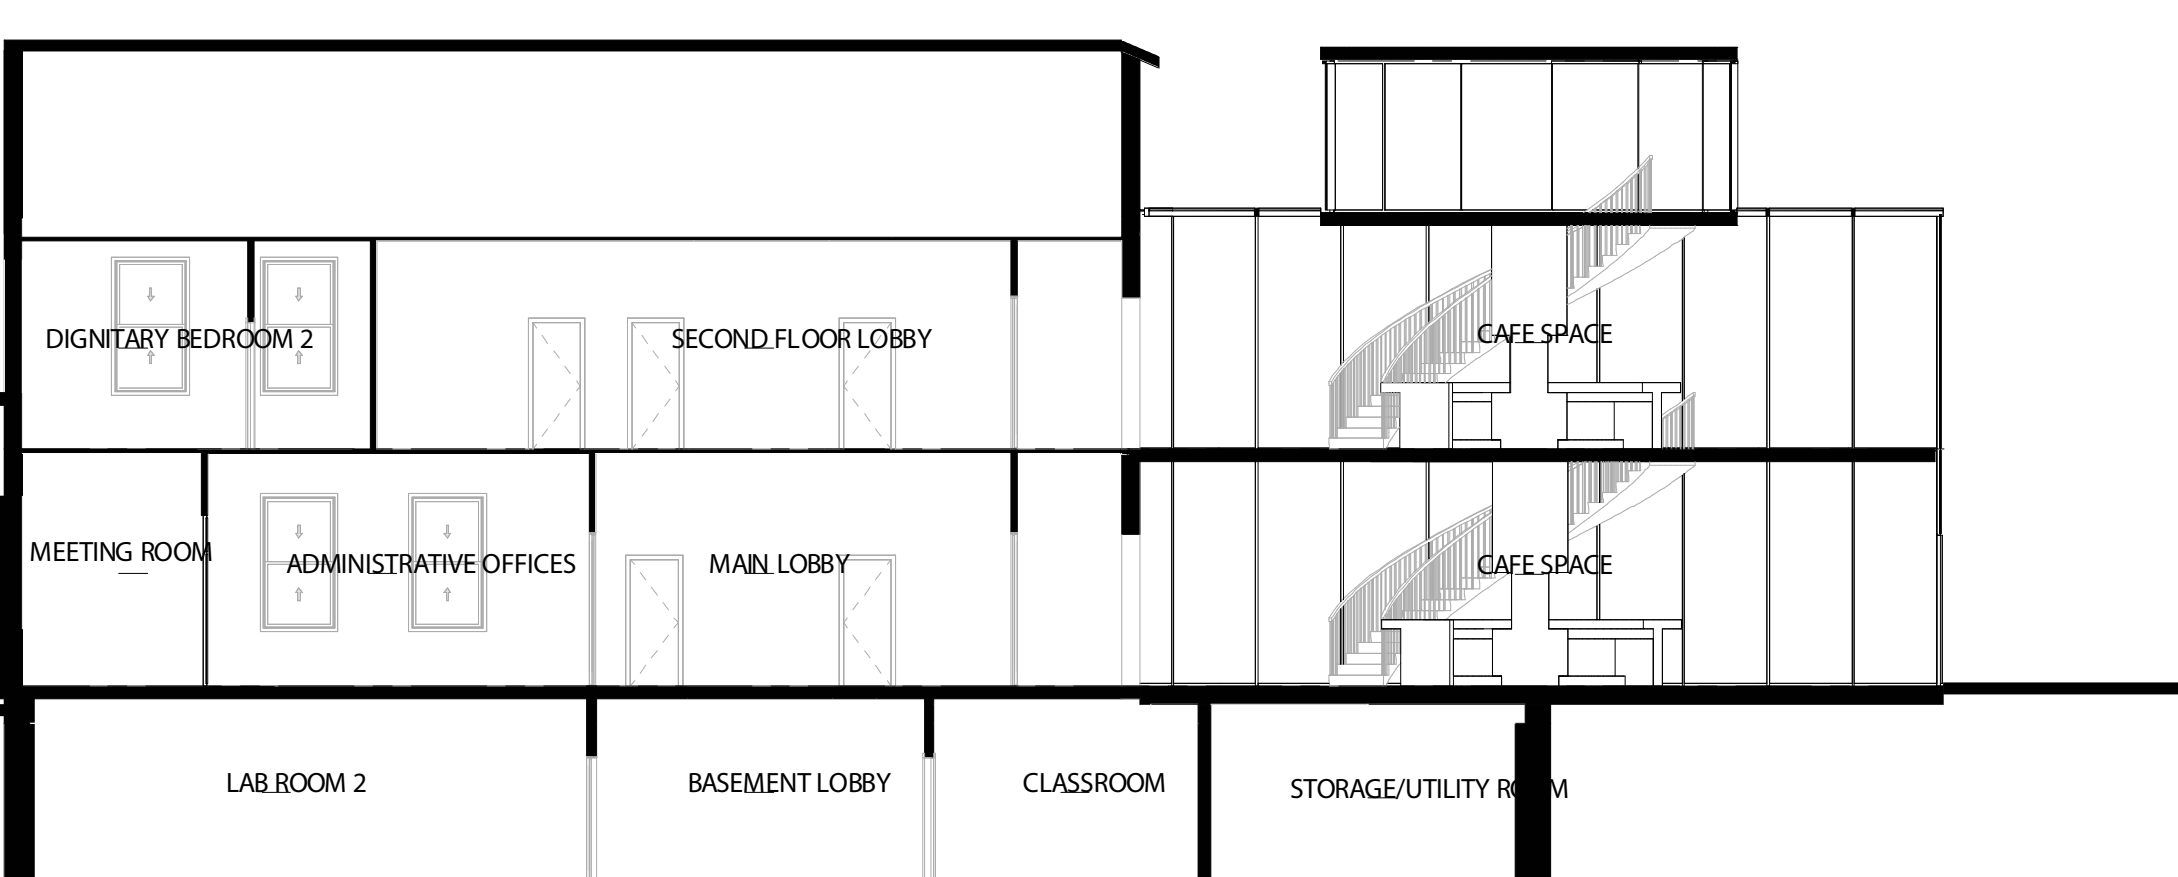

HORIZONTAL SECTION  
SCALE: 1/8" = 1'-0"