


# AXIS OF GROWTH

STEVEN BERG, PHILIP ODDO, VICTOR SALINAS, TIMOTHY PEYCKE

TEAM #2

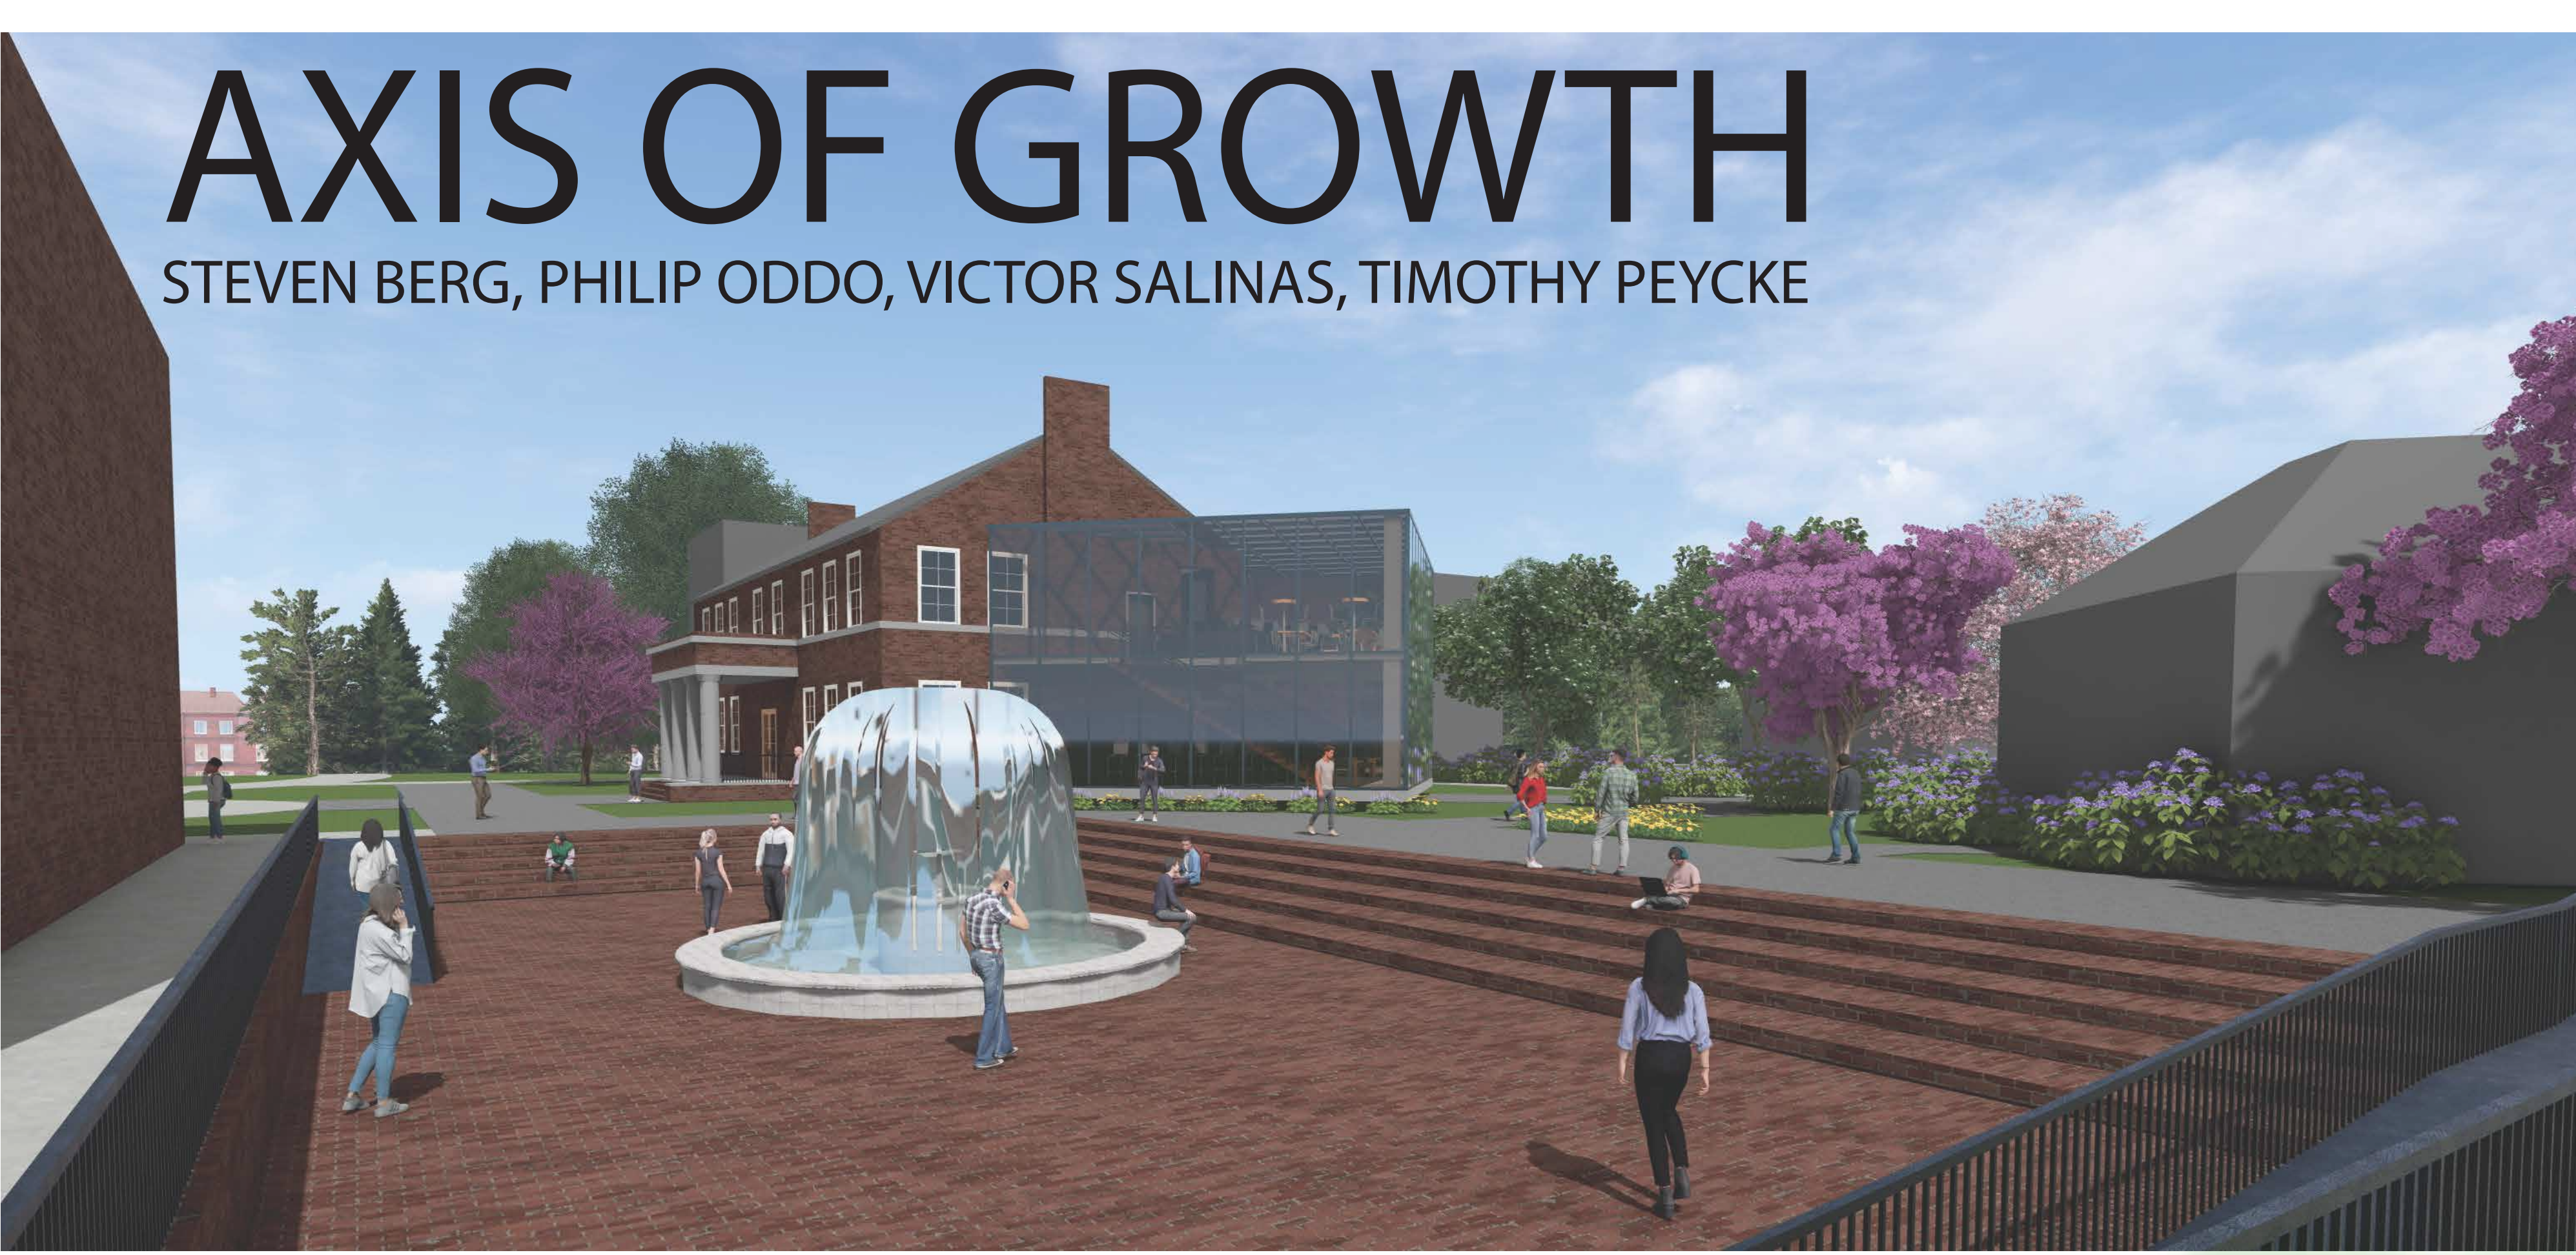

WEeping WHITE PINE



HEPTACODIUM



SMOKE TREE




RED BUD





SAUCER MAGNOLIA





INKBERRY HOLLY HEDGE

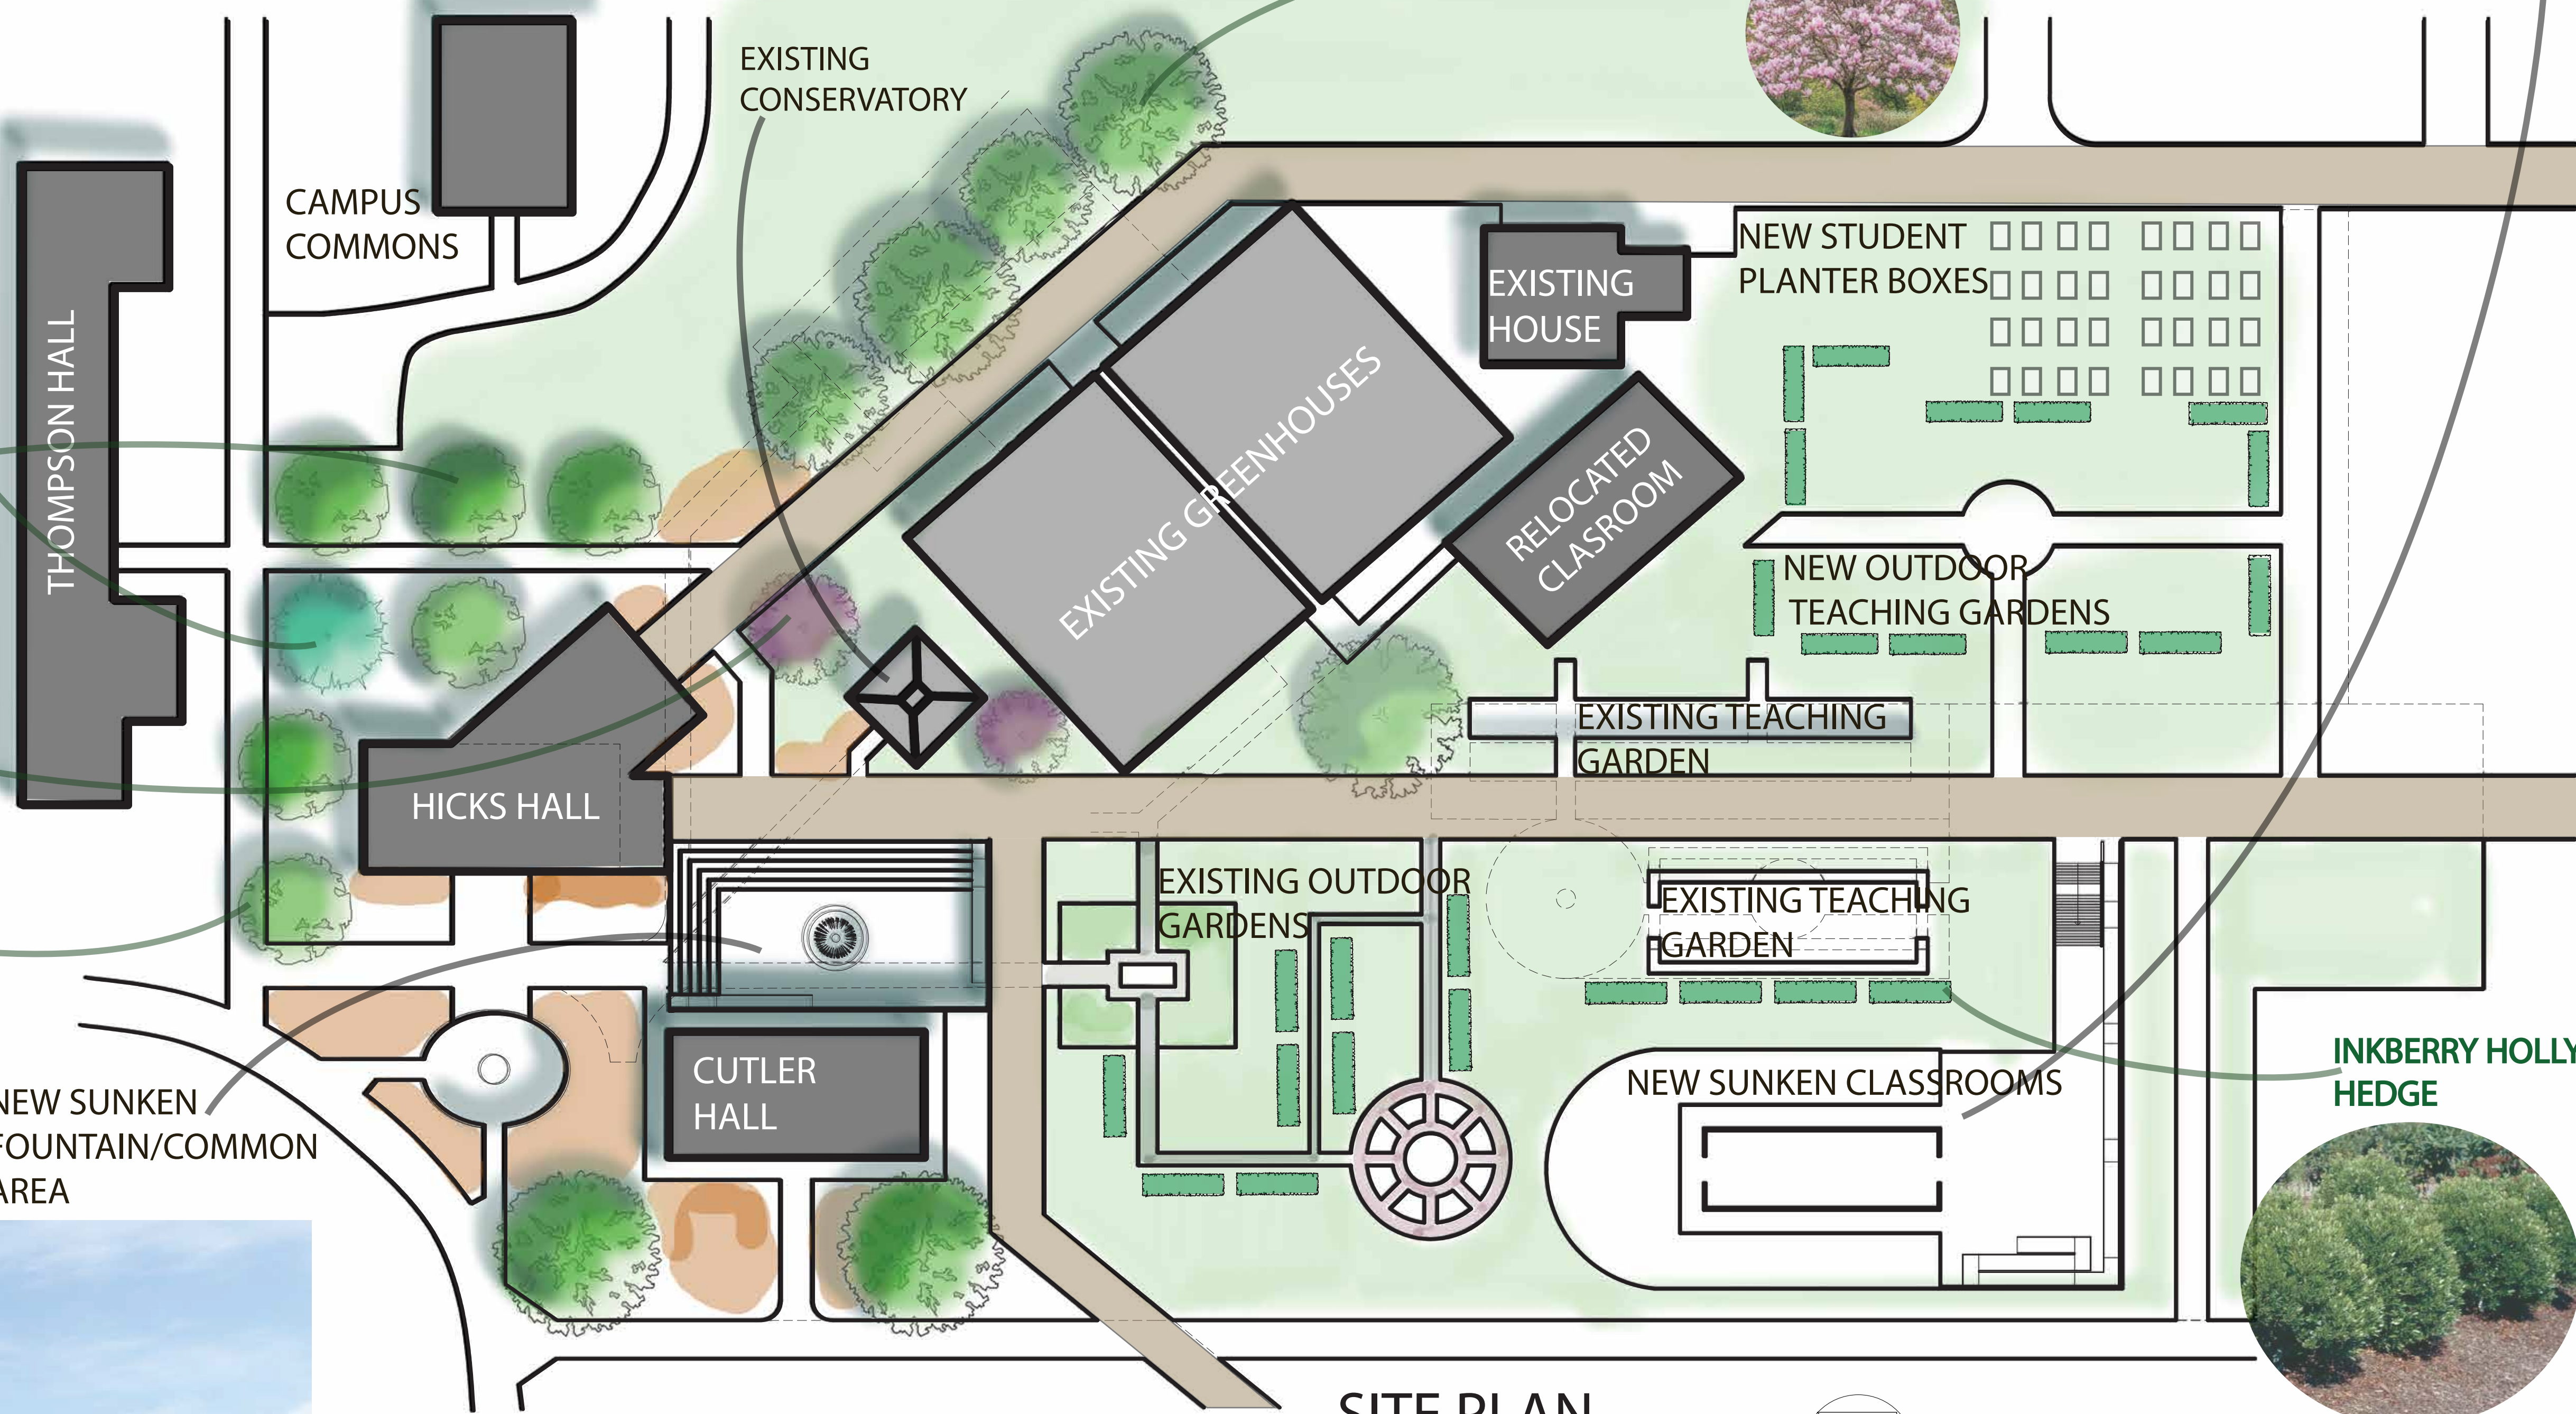



SITE PLAN  
SCALE: 1" = 40'-0"

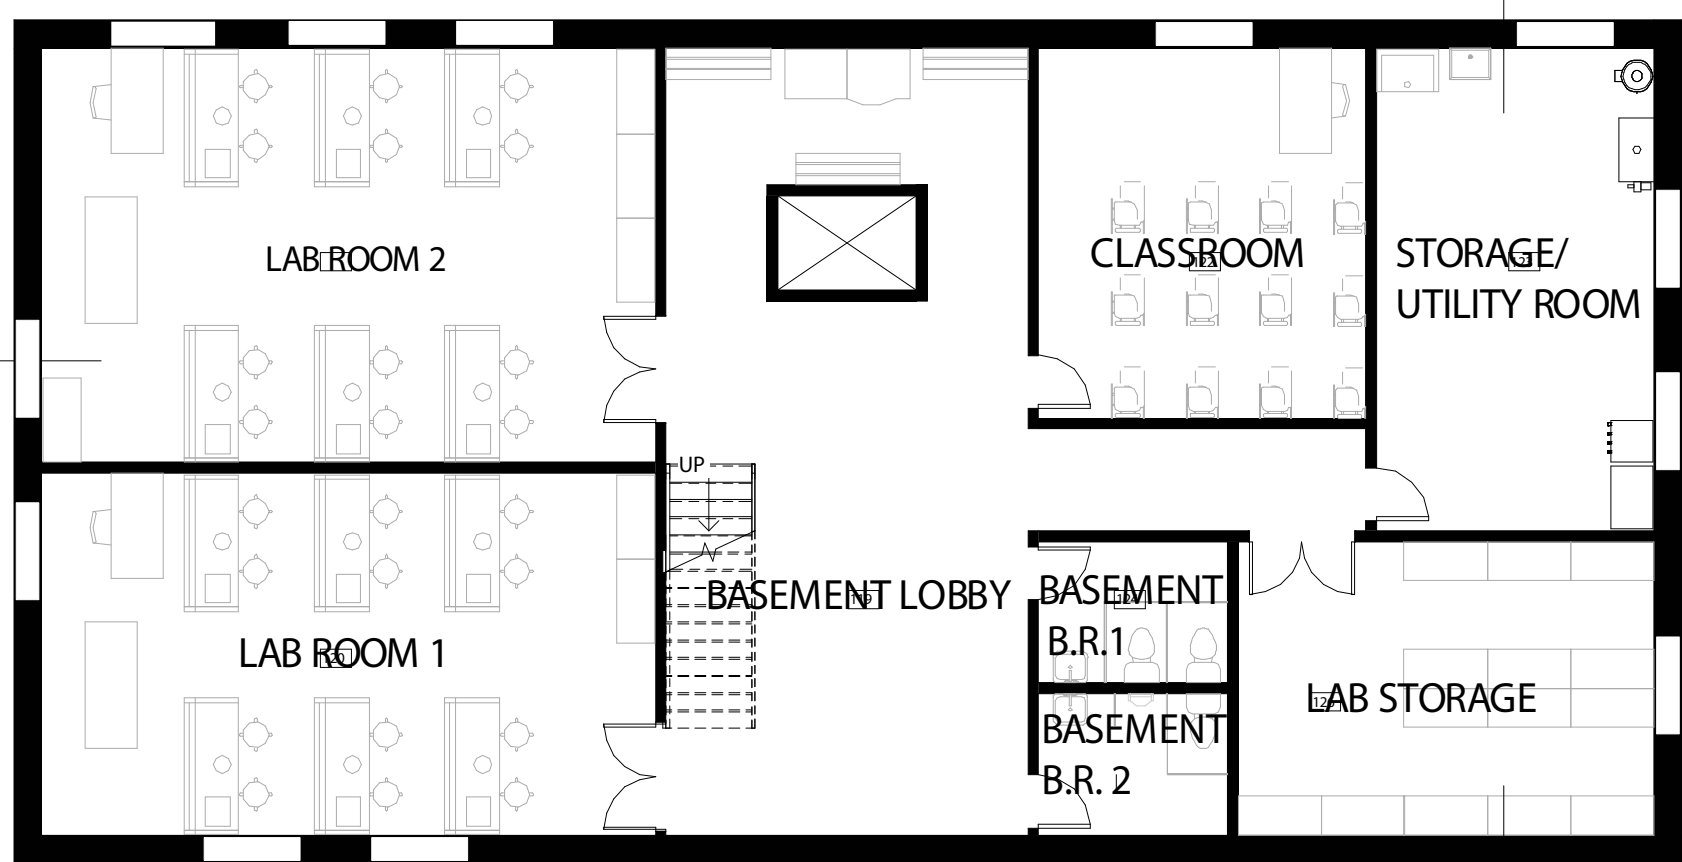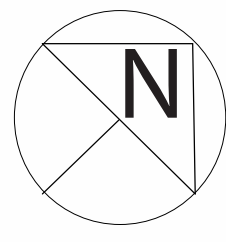



BASEMENT PLAN  
SCALE: 1/8" = 1'-0"

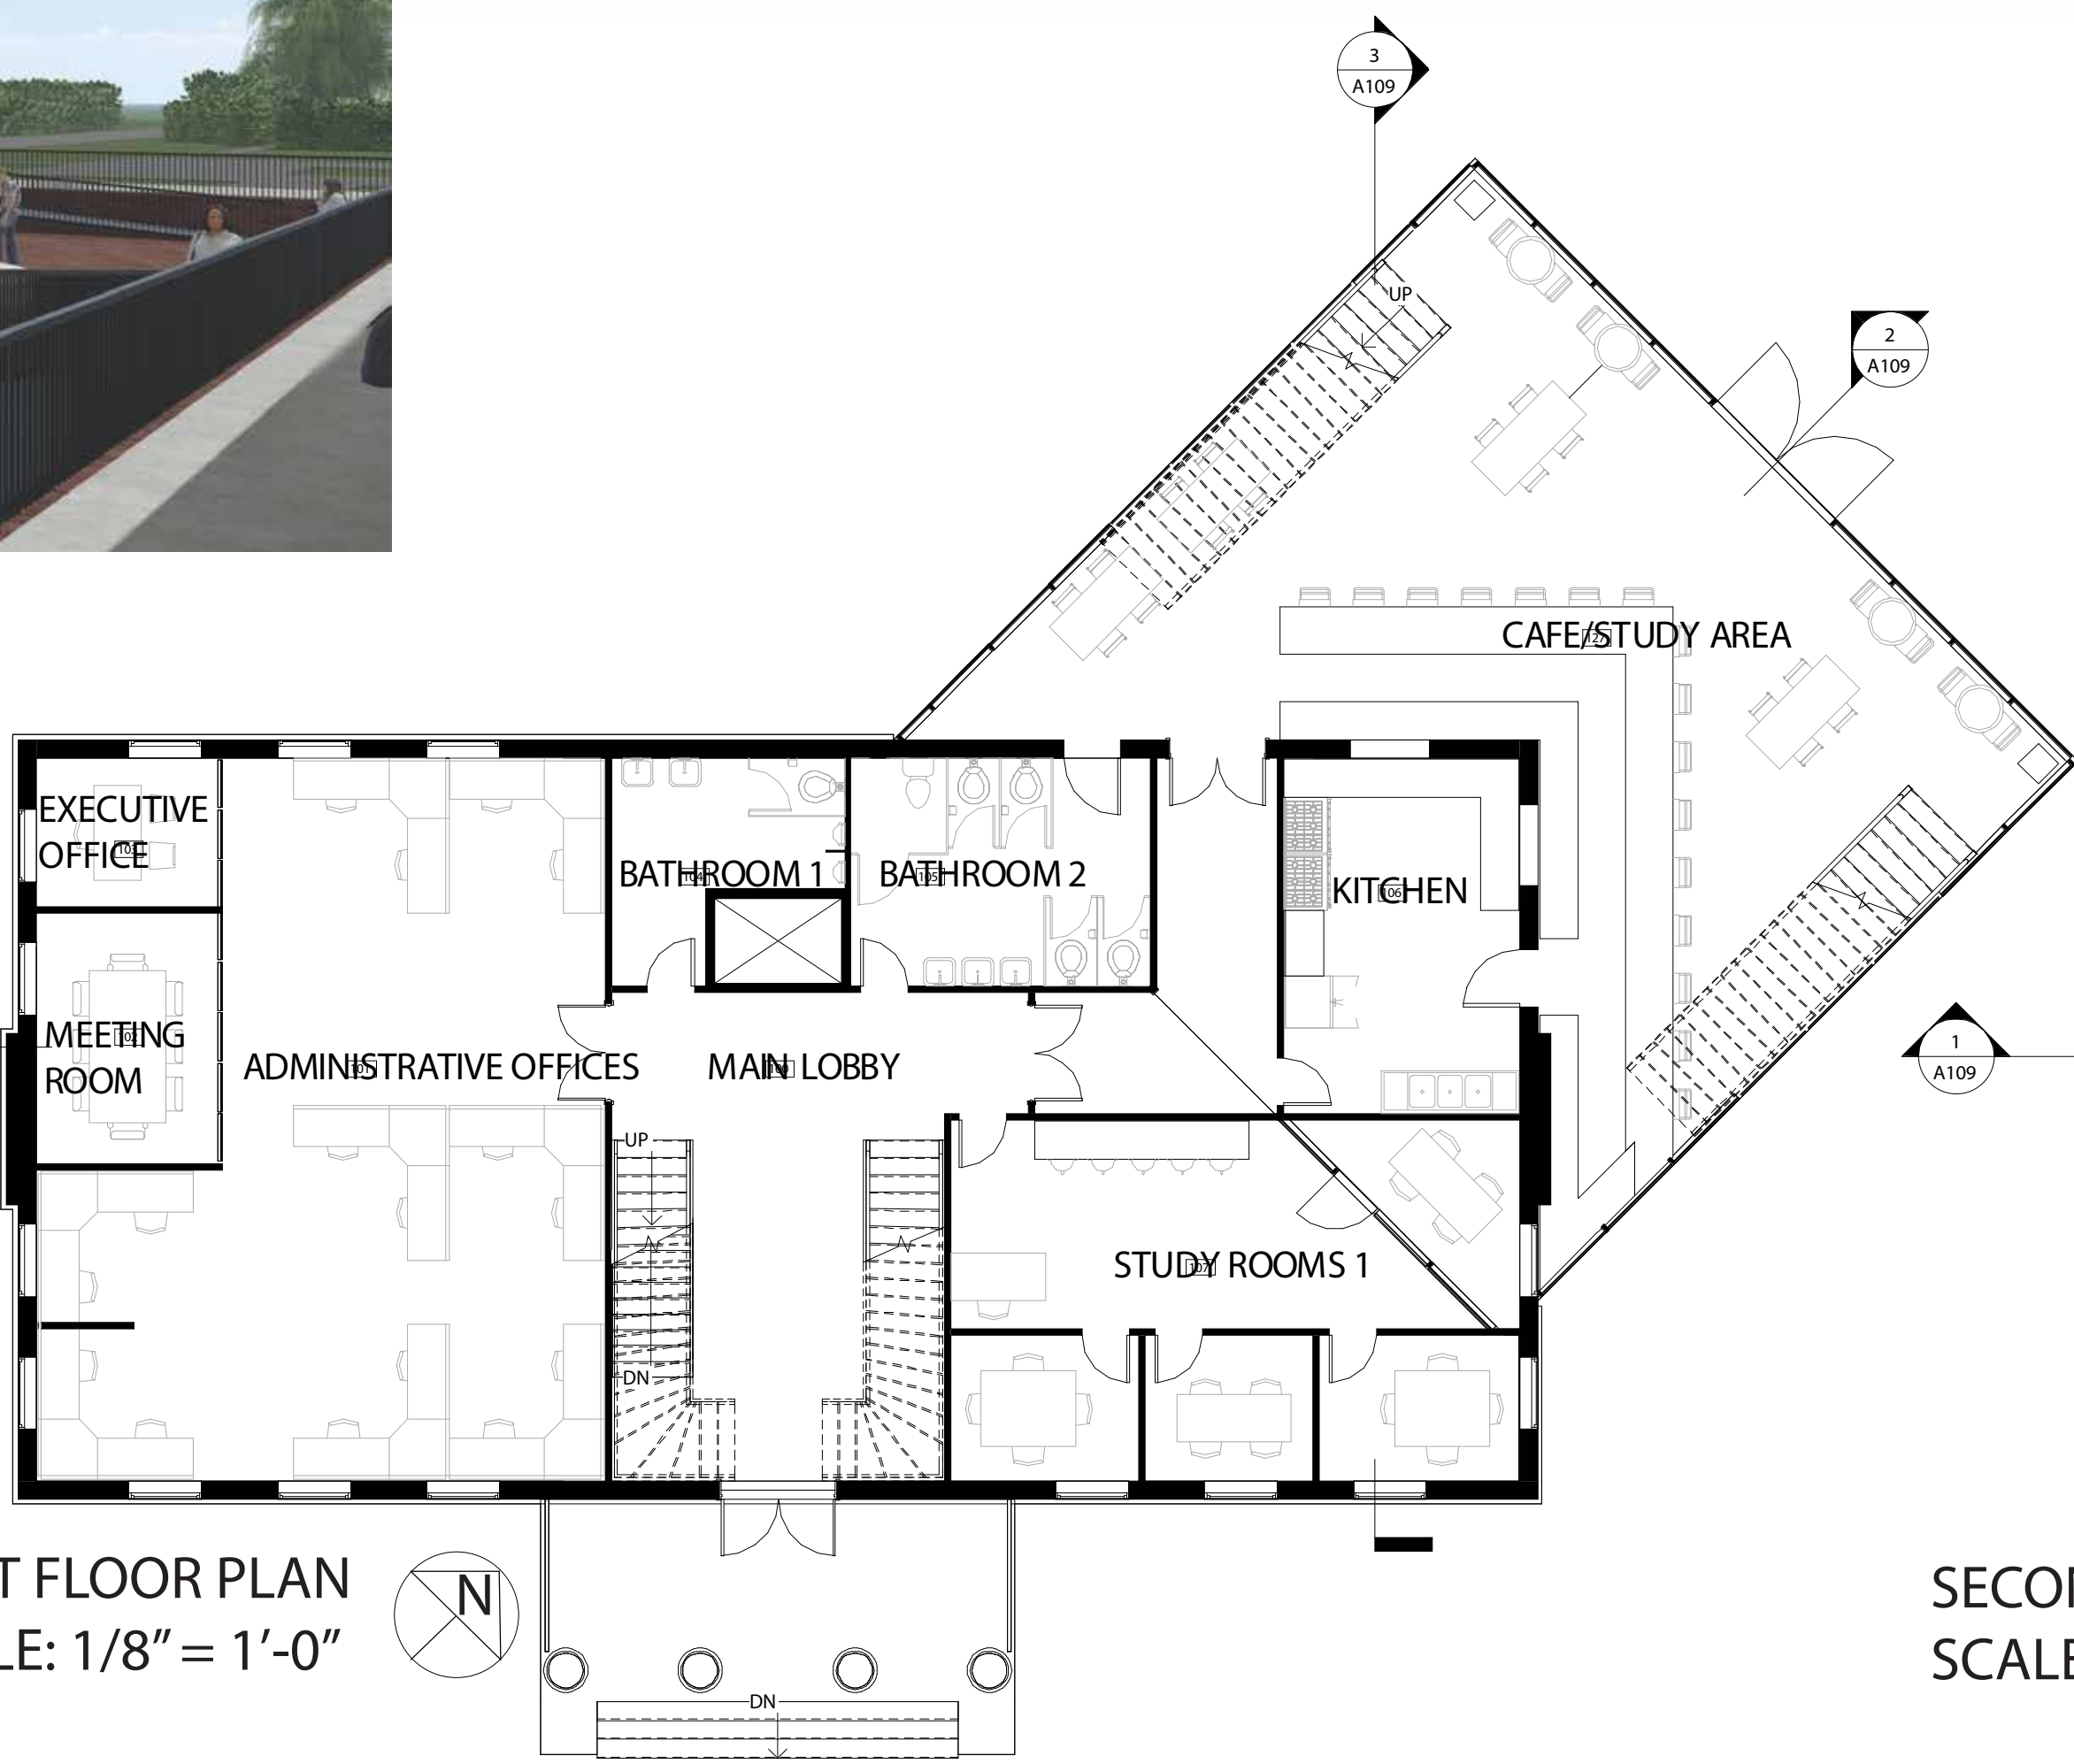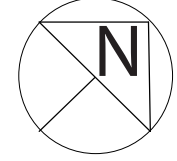


FIRST FLOOR PLAN  
SCALE: 1/8" = 1'-0"

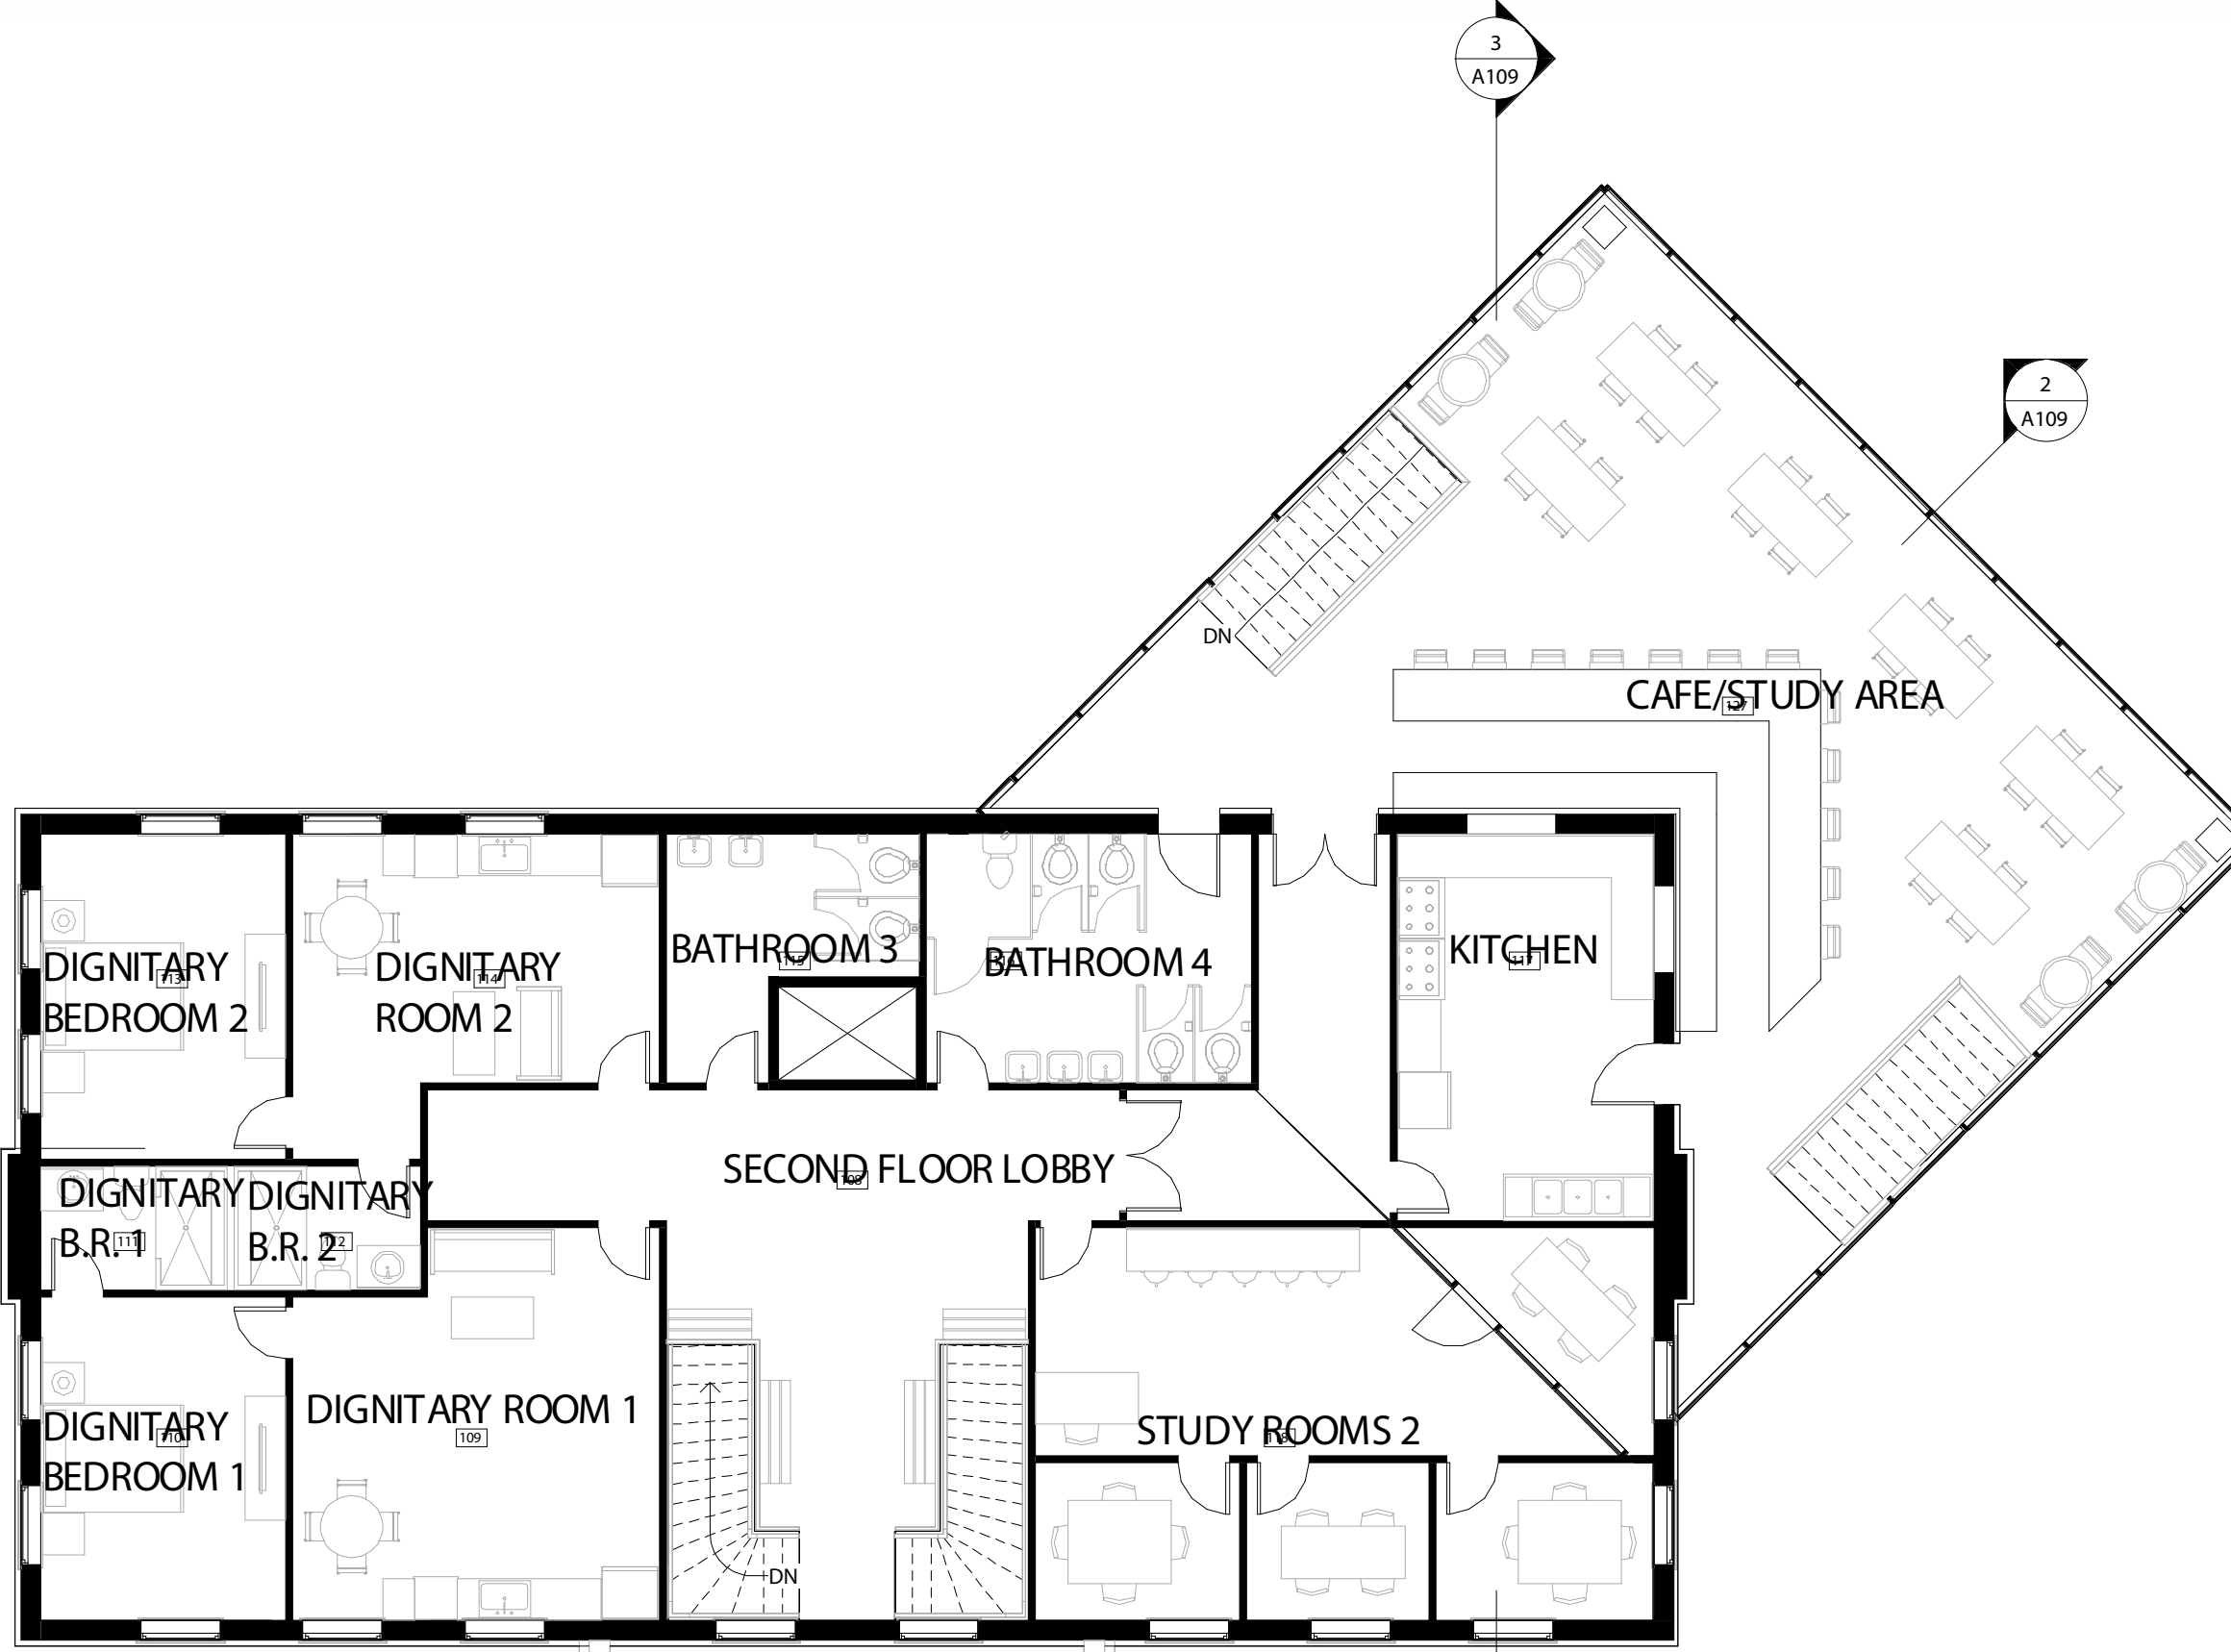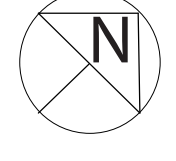

SECOND FLOOR PLAN  
SCALE: 1/8" = 1'-0"

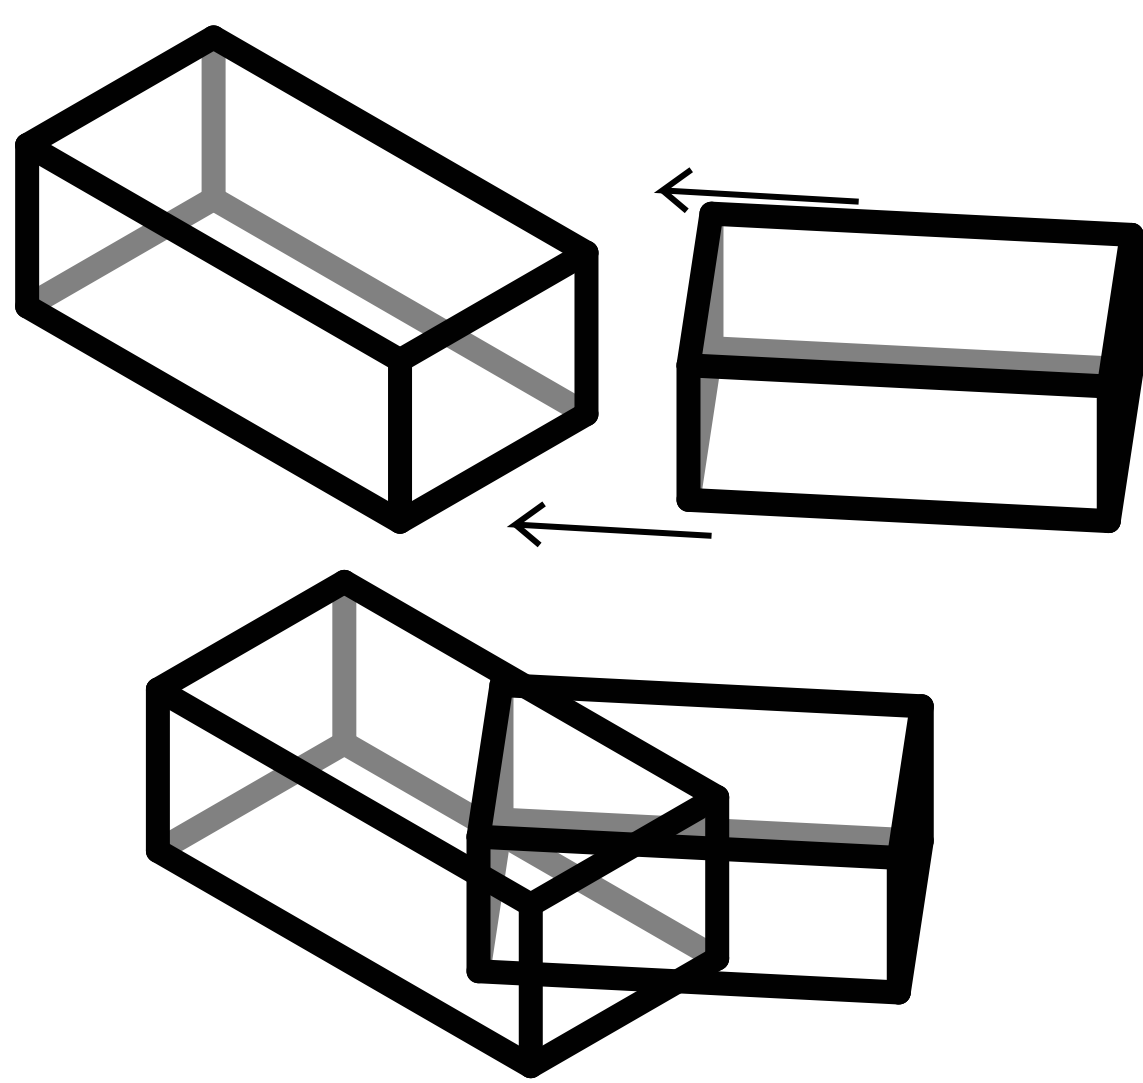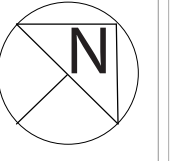


MASSING PROGRESSION

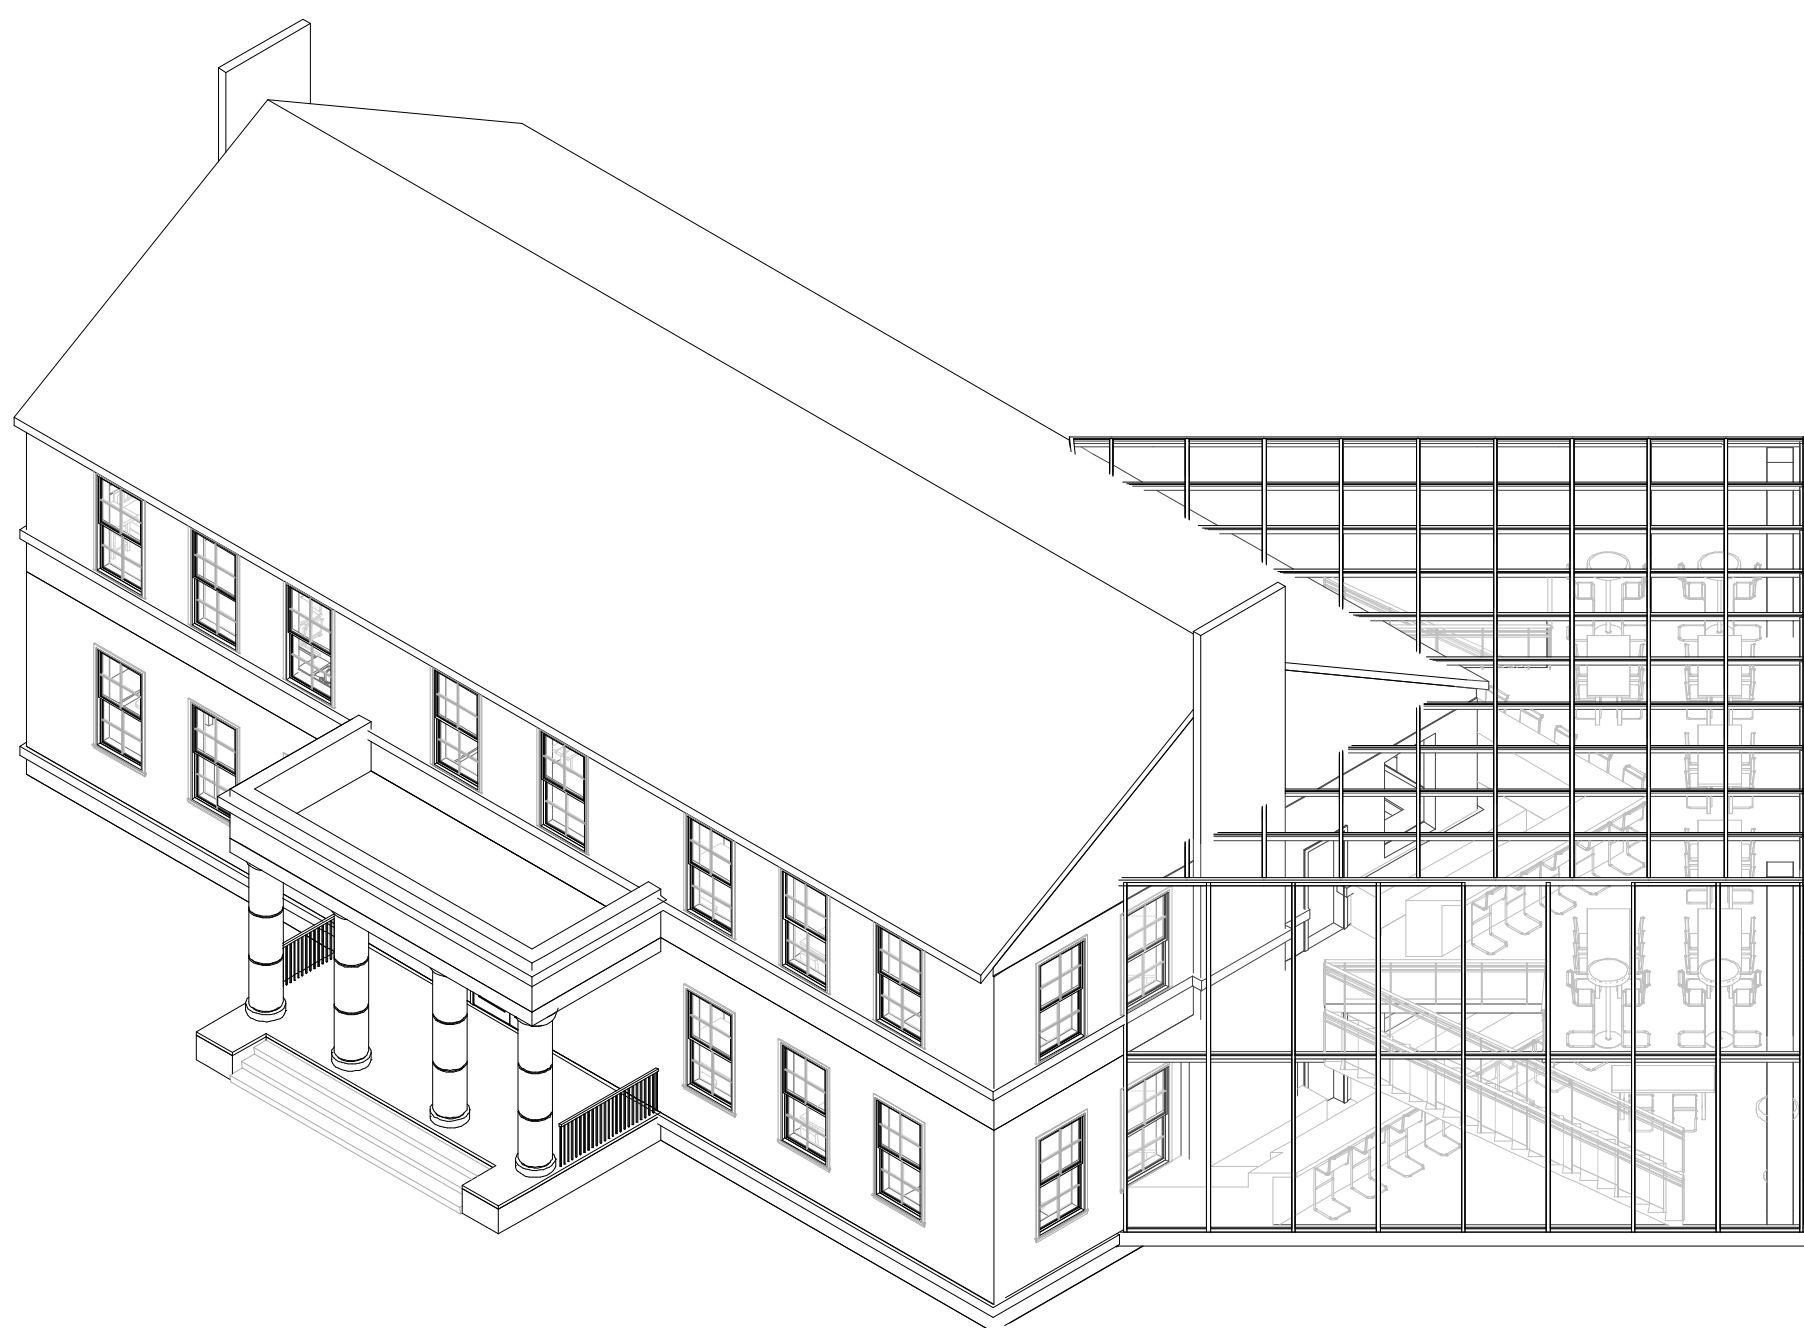


3D AXONOMETRIC VIEW



NORTHWEST ELEVATION  
SCALE: 1/8" = 1'-0"

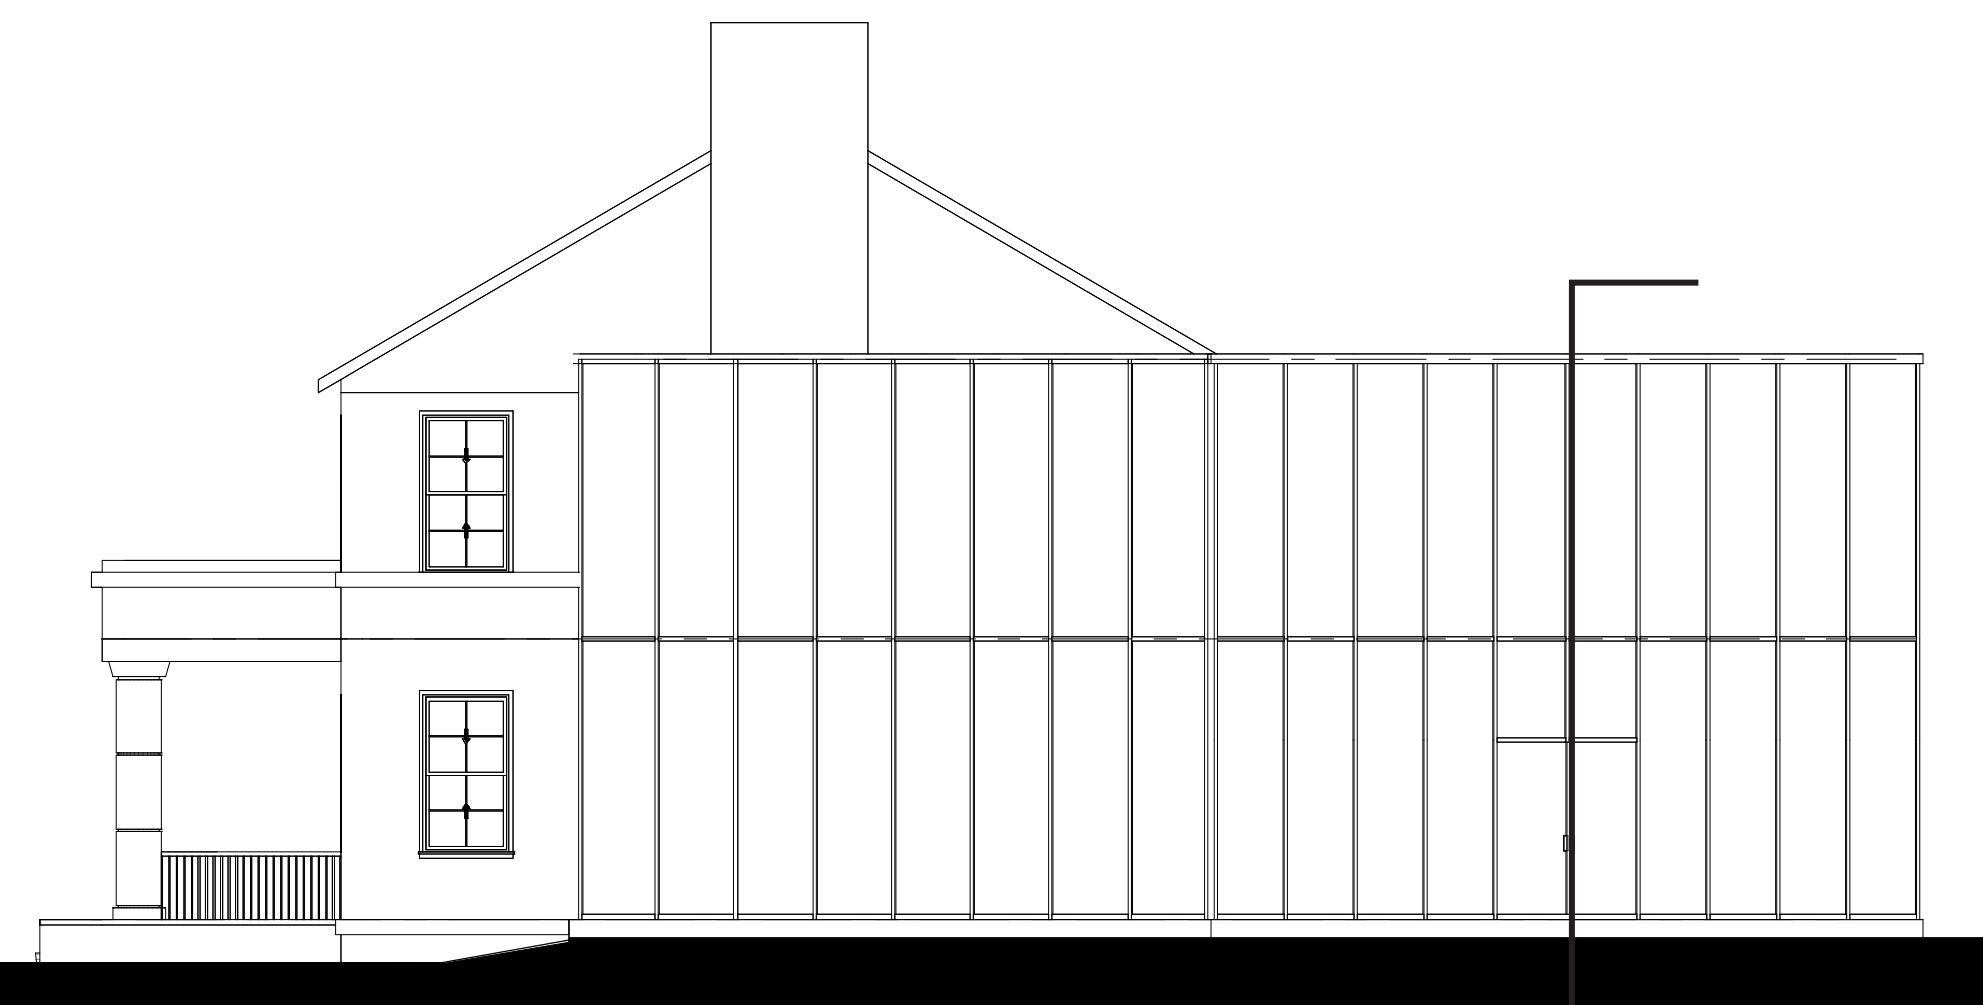


SOUTHEAST ELEVATION  
SCALE: 1/8" = 1'-0"

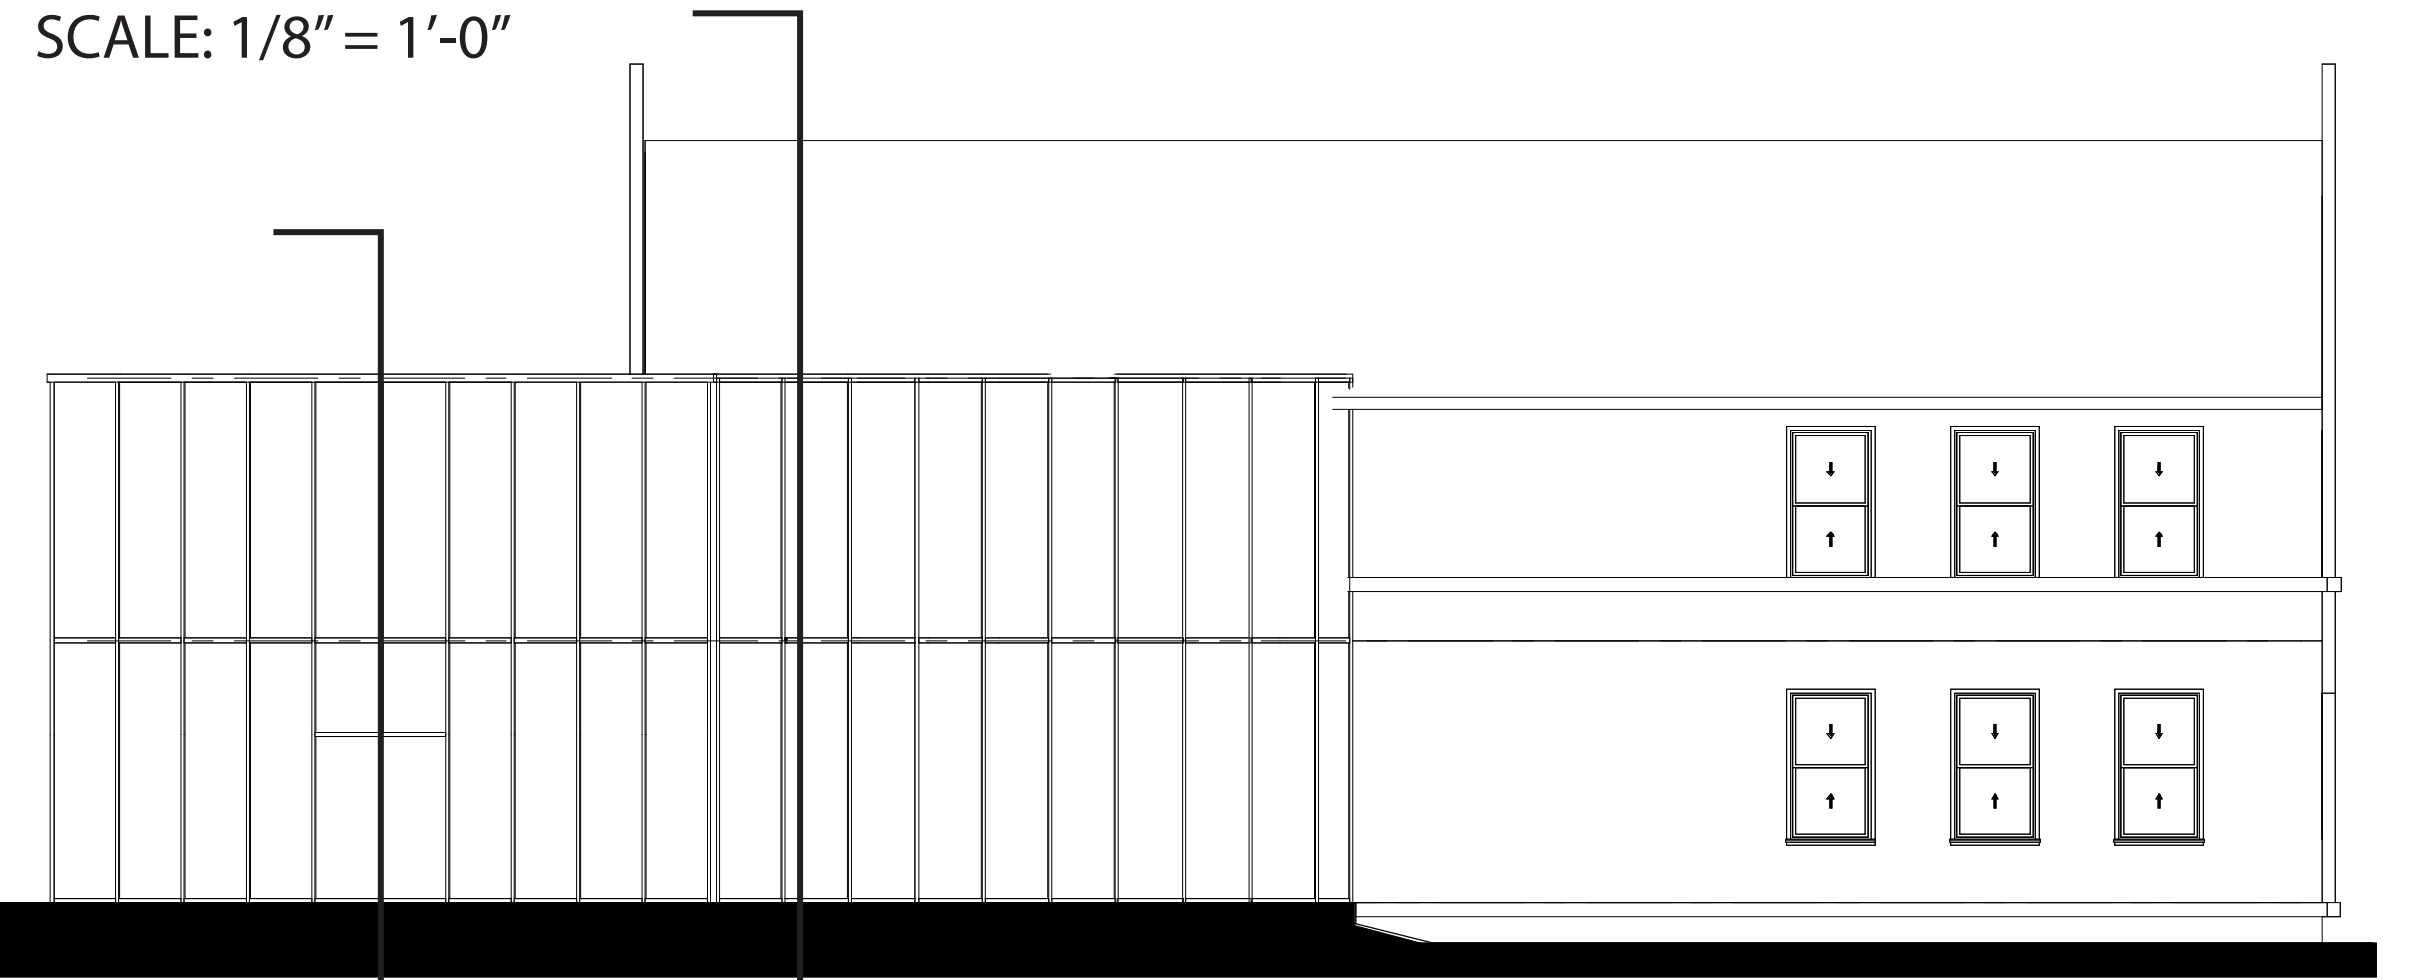


SOUTHWEST ELEVATION  
SCALE: 1/8" = 1'-0"




NORTHEAST ELEVATION  
SCALE: 1/8" = 1'-0"

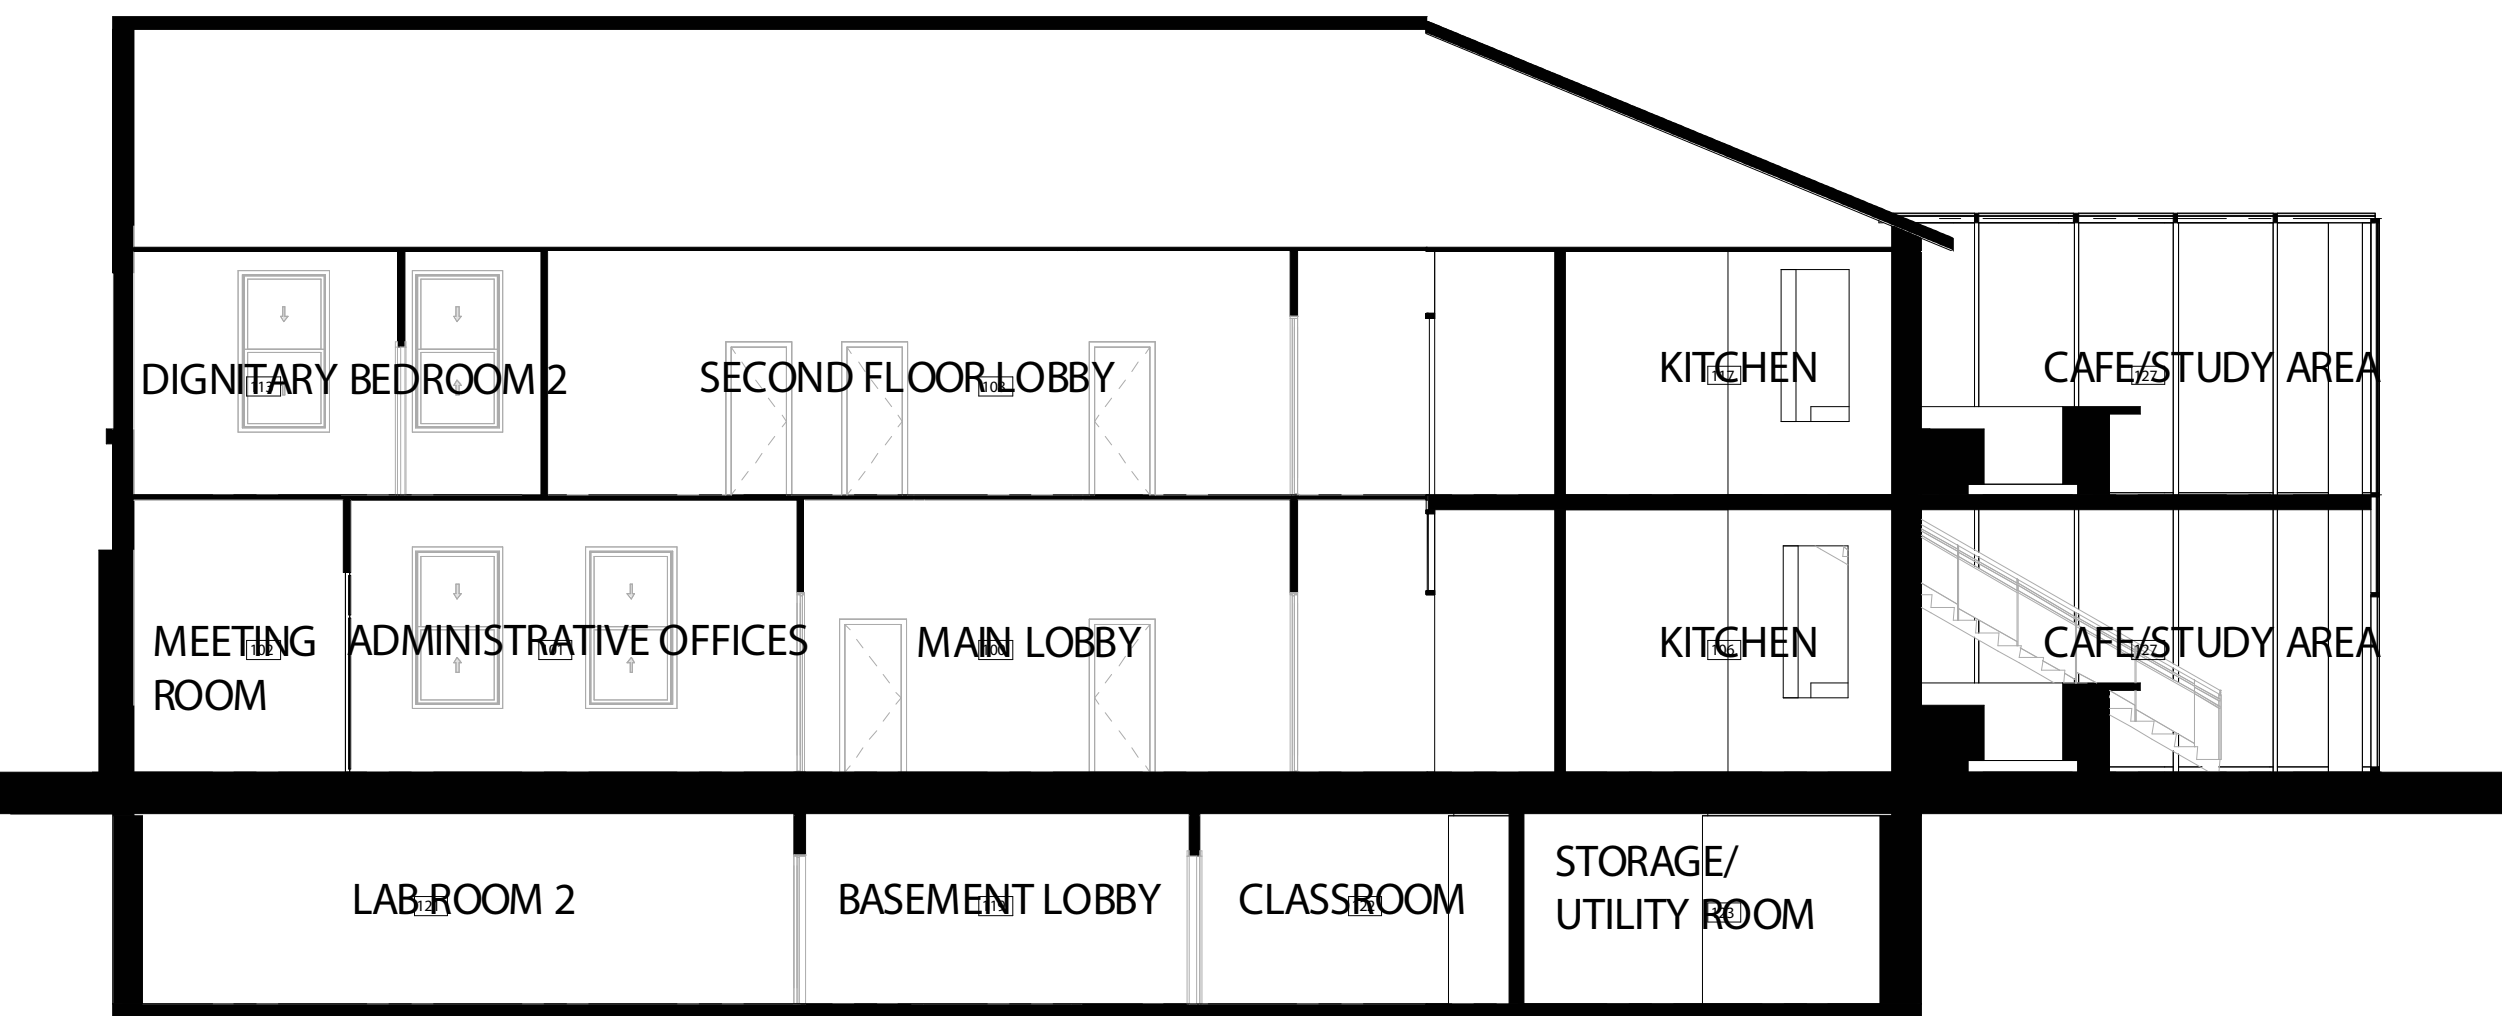

LONGITUDINAL SECTION  
SCALE: 1/8" = 1'-0"

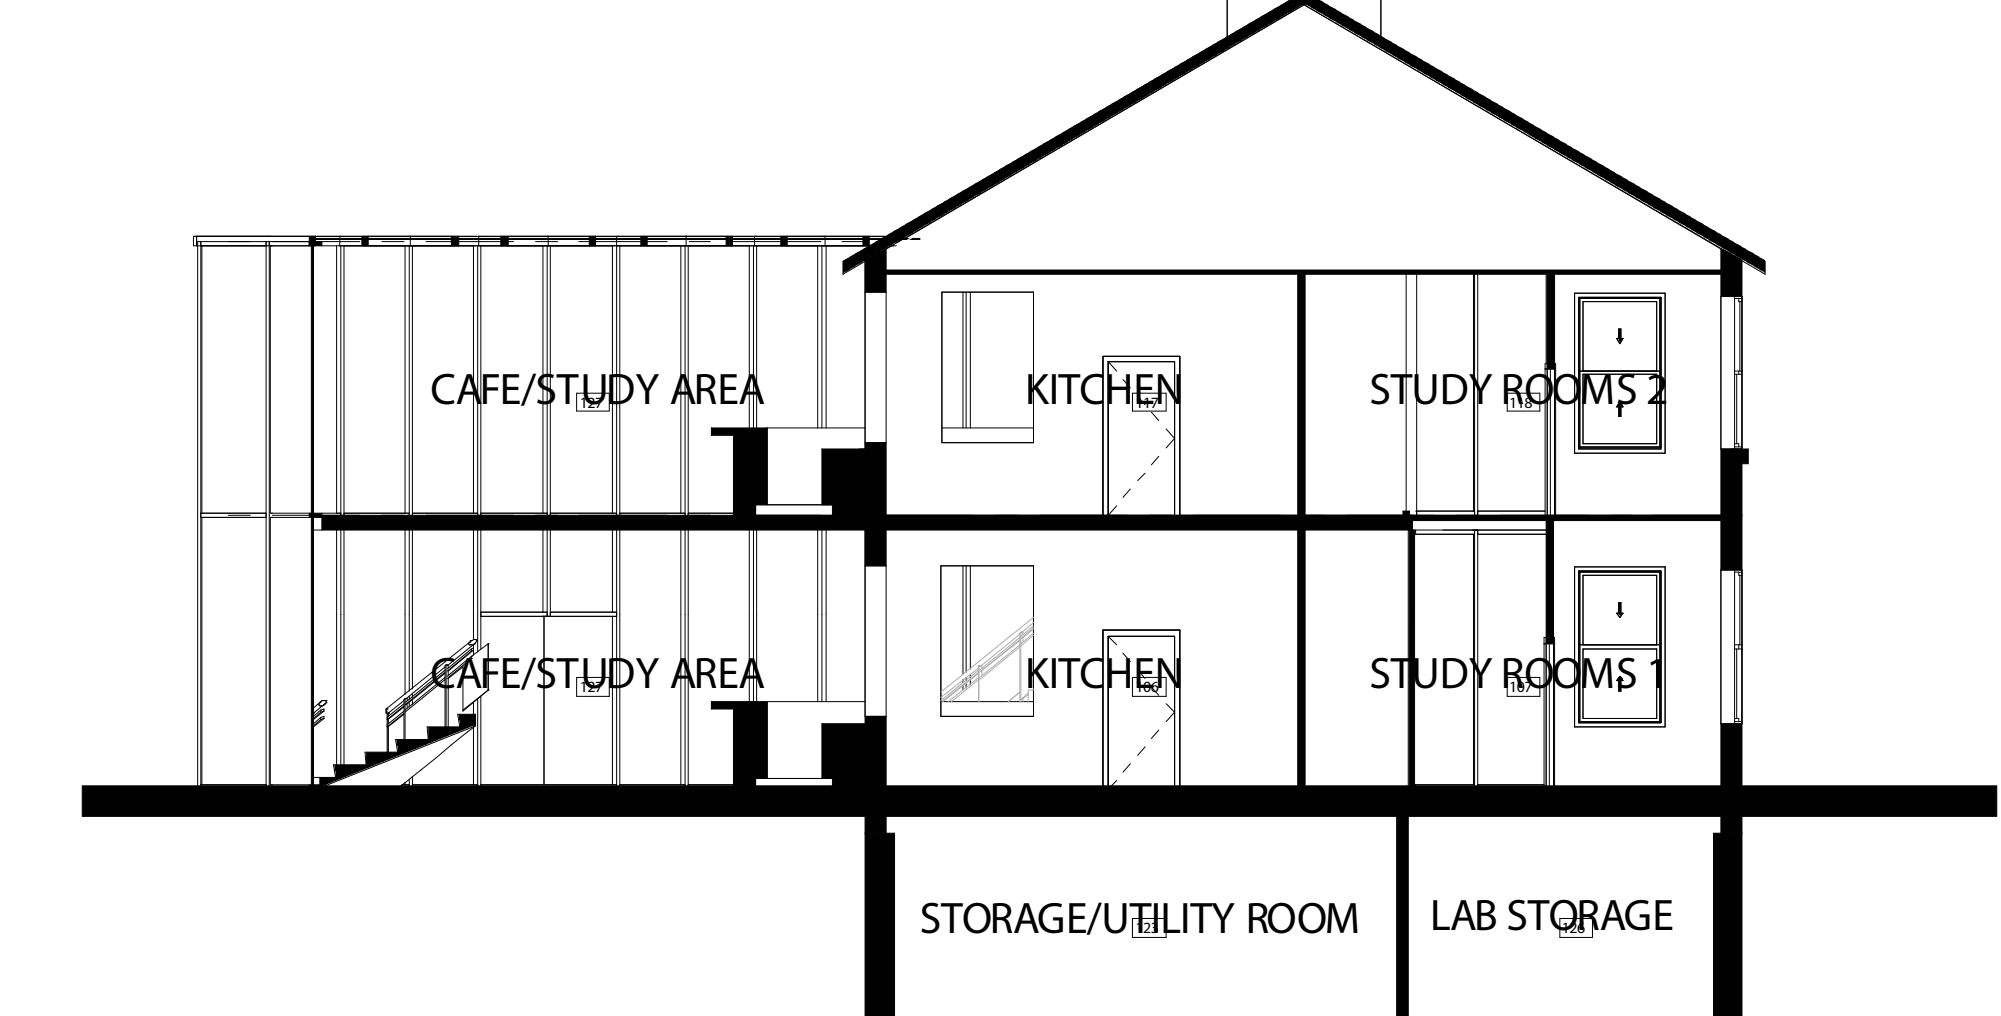

HORIZONTAL SECTION  
SCALE: 1/8" = 1'-0"

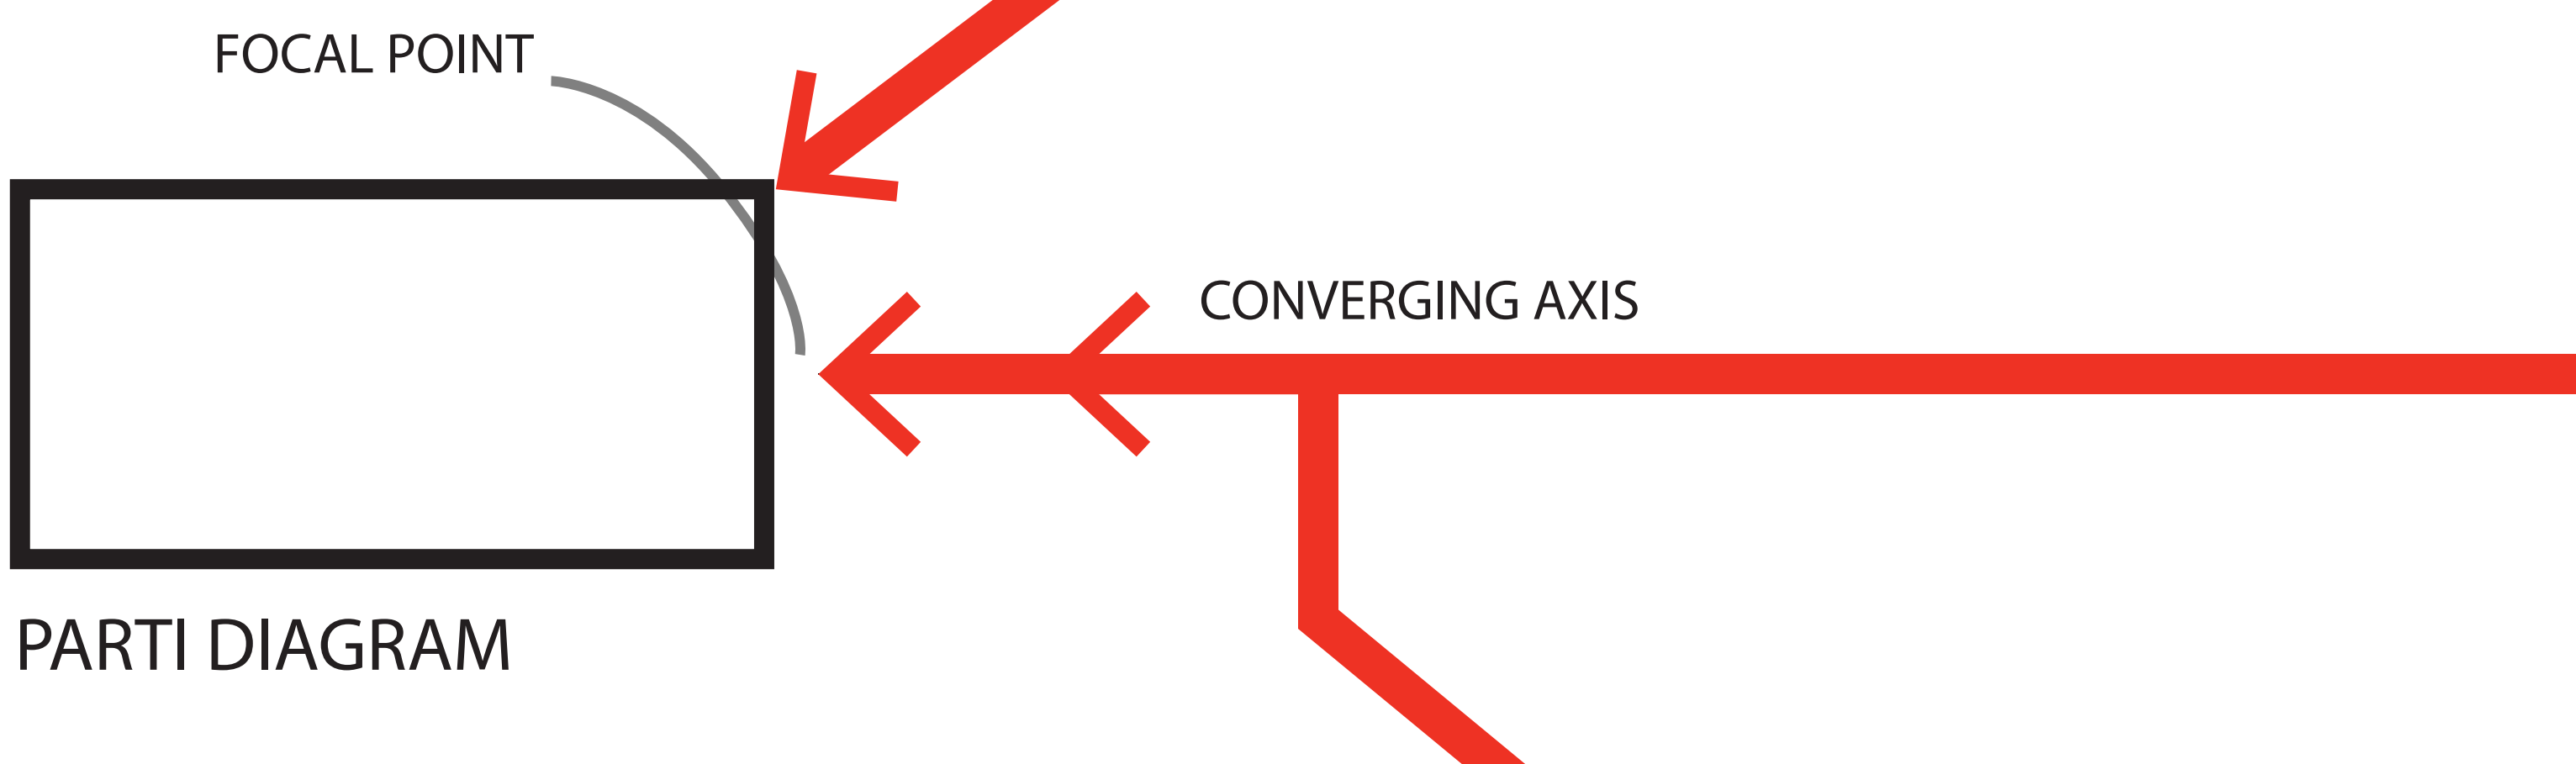

PARTI DIAGRAM