


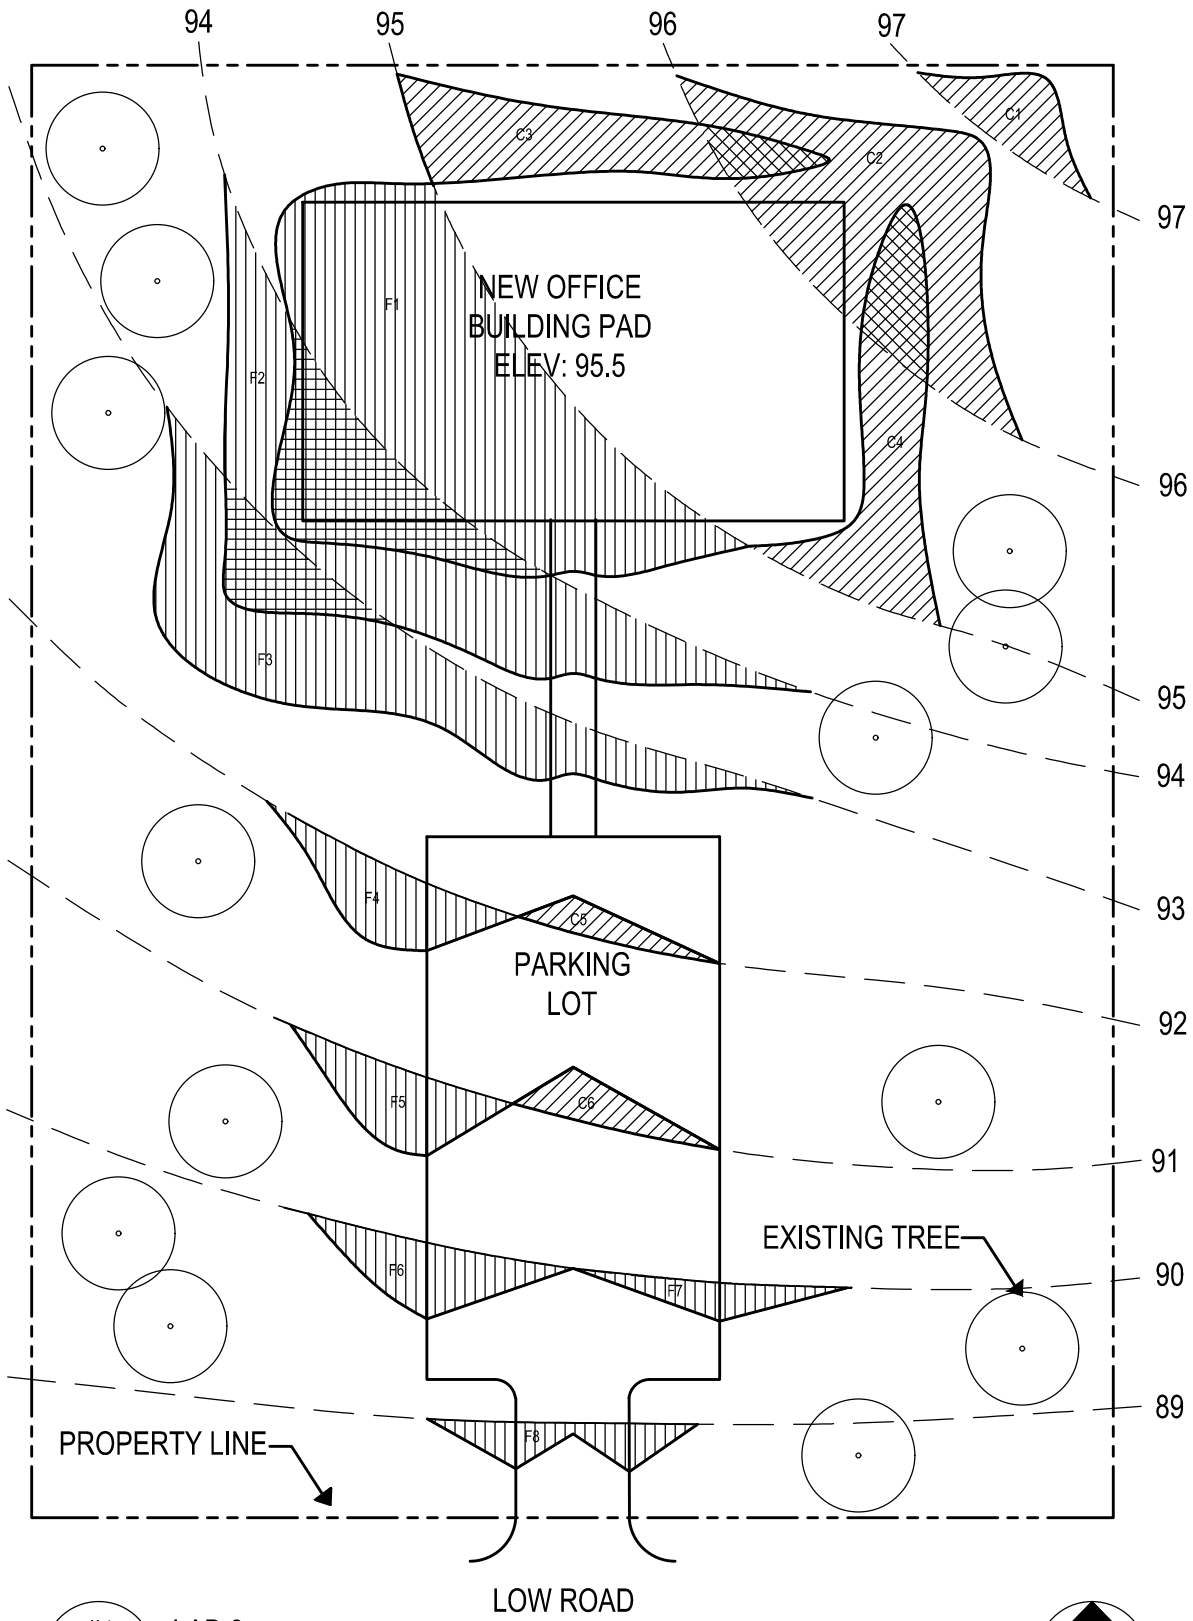

CUT #	CUT AREA (SQ. FT)
C1	338
C2	2489.7
C3	974.8
C4	991.2
C5	168.4
C6	241.3
TOTAL CUT CF: 5203.4	
TOTAL CUT CY: 192.7	
FILL #	CUT AREA (SQ. FT)
F1	4395.5
F2	3488.2
F3	2374.2
F4	325.6
F5	398.2
F6	470.8
F7	228.5
F8	303.8
TOTAL FILL CF: 11984.8	
TOTAL FILL CY: 443.9	
EXCESS CUT = 251.2	

#1

LAB 6

A-1

SCALE: 1" = 40'-0"

B
DESIGN
R
G

SITE DESIGN LAB 6
STEVEN BERG
06.29.2025
PROFESSOR LOPICCOLO

SHEET 1
1" = 40'-0"

A1